



QUAIL
CONSTRUCTION
Serving Arizona Since 1999

Zane Swenson
1500 E Benson Hwy
Tucson, Az 85714
Office 520-293-7777
Mobile 928-581-7640

SPEED LIMIT
40

Existing Speed Limit

Legend

Sign and Light type (If Applicable)
Size: 36" x 36" x 48" x 48"

Channelizing Device Spacing
Space Taper Tangent Center Line

Lights - Steady Burn

VP / Cone - Type II - Type III -

Light - Flasher

Traffic Control Plan # D1 D2 D3 Plan1

Contractor: El Tour De Az Agency: COSV Design Date: 3/02/2022


Location: Multi Location


Start Date: 3/25 - 3/27 Time Usage: 7 am - 5 pm

Foreman #: Tim Escobedo - 520-225-9430

JOB #: El Tour De Arizona PO #

Plan for
All days of the event
Start and Finish.

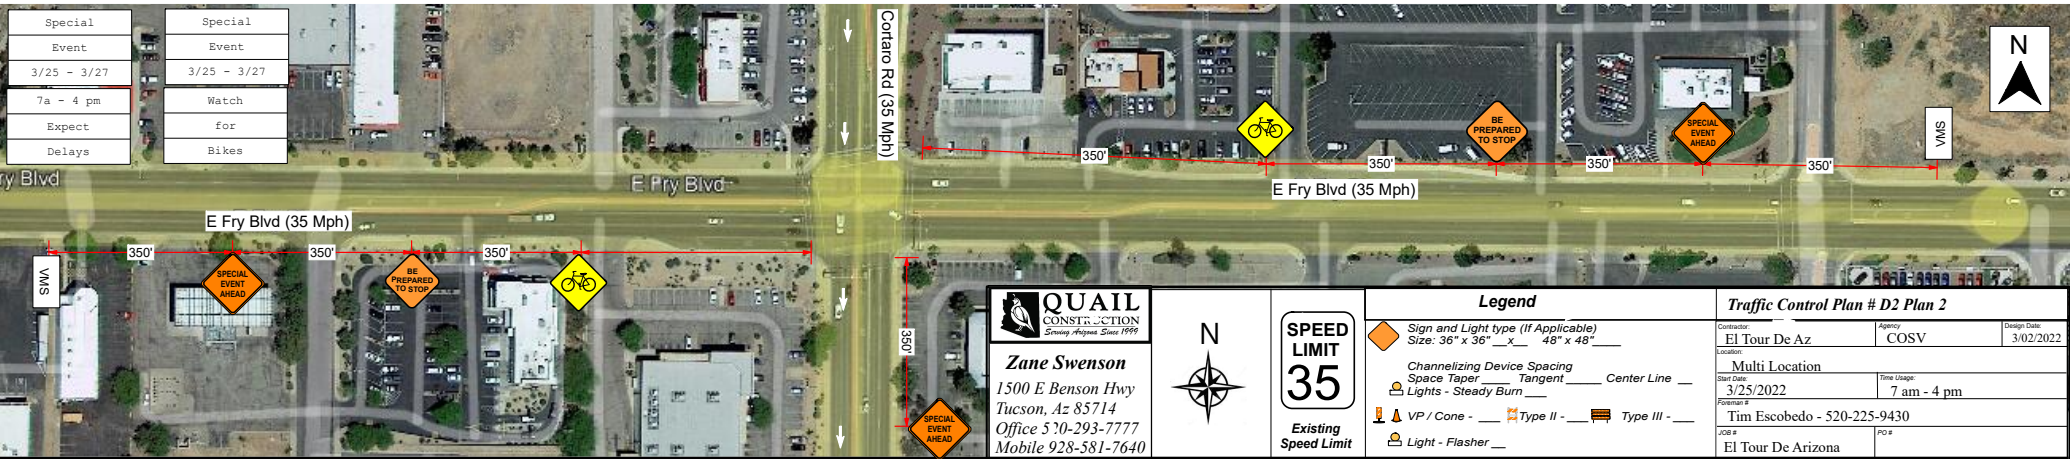

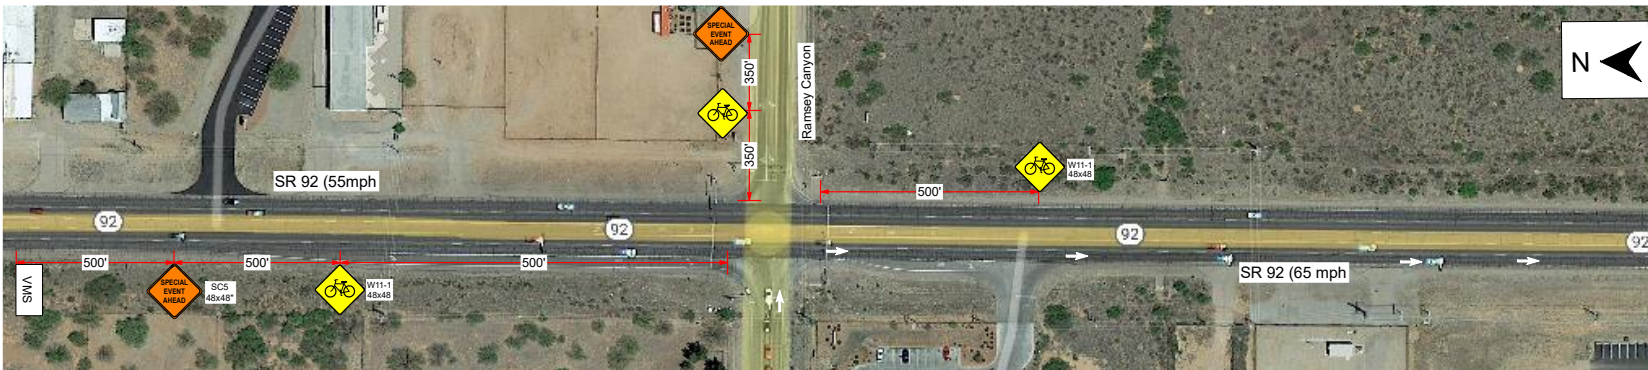

5 day Prior to Event <table border="1" style="width: 100%; text-align: center;"> <tr><td>Special</td></tr> <tr><td>Event</td></tr> <tr><td>3/26/22</td></tr> </table>	Special	Event	3/26/22	Day of the Event <table border="1" style="width: 100%; text-align: center;"> <tr><td>Special</td></tr> <tr><td>Event</td></tr> <tr><td>Ahead</td></tr> </table>	Special	Event	Ahead	QUAIL CONSTRUCTION <i>Serving Arizona Since 1999</i> Zane Swenson 1500 E Benson Hwy Tucson, Az 85714 Office 520-293-7777 Mobile 928-581-7640	SPEED LIMIT XX Existing Speed Limit	Legend Sign and Light type (If Applicable) Size: 36" x 36" ___ X ___ 48" x 48" ___ X ___ Channelizing Device Spacing Space Taper ___ Tangent ___ Center Line ___ Lights - Steady Burn ___ VP / Cone - ___ Type II - ___ Type III - ___ Light - Flasher ___	Traffic Control Plan # D2 Plan #3 <table border="1" style="width: 100%; font-size: small;"> <tr> <td>Contractor: El Tour De Az</td> <td>Agency: ADOT</td> <td>Design Date: 3/02/2022</td> </tr> <tr> <td colspan="3">Location: Multi Location</td> </tr> <tr> <td>Start Date: 3/25/2022</td> <td colspan="2">Time Usage: 7 am - 4 pm</td> </tr> <tr> <td colspan="3">Personnel: Tim Escobedo - 520-225-9430</td> </tr> <tr> <td>Job #: El Tour De Arizona</td> <td colspan="2">PO #</td> </tr> </table>	Contractor: El Tour De Az	Agency: ADOT	Design Date: 3/02/2022	Location: Multi Location			Start Date: 3/25/2022	Time Usage: 7 am - 4 pm		Personnel: Tim Escobedo - 520-225-9430			Job #: El Tour De Arizona	PO #	
Special																										
Event																										
3/26/22																										
Special																										
Event																										
Ahead																										
Contractor: El Tour De Az	Agency: ADOT	Design Date: 3/02/2022																								
Location: Multi Location																										
Start Date: 3/25/2022	Time Usage: 7 am - 4 pm																									
Personnel: Tim Escobedo - 520-225-9430																										
Job #: El Tour De Arizona	PO #																									





5 Day Prior
to the Event

During the Event

Special
Event
3/26/22
7a - 4 pm
Expect
Delays

Special
Event
AHEAD
Watch
for
Bikes



Zane Swenson
1500 E Benson Hwy
Tucson, Az 85714
Office 520-293-7777
Mobile 928-581-7640

**SPEED
LIMIT
25**

Existing
Speed Limit

Legend

- Sign and Light type (If Applicable)
Size: 36" x 36" _____ 48" x 48" _____ X _____
- Channelizing Device Spacing
Space Taper _____ Tangent _____ Center Line _____
- Lights - Steady Burn _____
- VP / Cone - _____ Type II - _____ Type III - _____
- Light - Flasher _____

Traffic Control Plan # D2 Plan #4

Contractor: El Tour De Az	Agency: ADOT	Design Date: 3/02/2022
Location: Multi Location	Time Usage: 7 am - 4 pm	
Start Date: 3/26/2022		
Foreman #: Tim Escobedo - 520-225-9430		
JOB #: El Tour De Arizona	PO #:	

The following Design
is Not to Scale and
Open to needed field
adjustments..

The following Design
is Not to Scale and
Open to needed field
adjustments..



The following Design
is Not to Scale and
Open to needed field
adjustments..



QUAIL
CONSTRUCTION
Serving Arizona Since 1999

Zane Swenson
1500 E Benson Hwy
Tucson, Az 85714
Office 520-293-7777
Mobile 928-581-7640

**SPEED
LIMIT**
45
**Existing
Speed Limit**

Legend

	<i>Sign and Light type (If Applicable)</i> Size: 36" x 36" <u> </u> x <u> </u> 48" x 48" <u> </u> X <u> </u>
	<i>Channelizing Device Spacing</i> Space Taper <u> </u> Tangent <u> </u> Center Line <u> </u>
	<i>Lights - Steady Burn</i> <u> </u>
	<i>VP / Cone</i> - <u> </u>
	<i>Type II</i> - <u> </u>
	<i>Type III</i> - <u> </u>
	<i>Light - Flasher</i> <u> </u>

Traffic Control Plan # D2Plan#6		
Contractor: El Tour De Az	Agency ADOT	Design Date: 3/02/2022
Location: Multi Location		
Start Date: 3/26	Time Usage: 7 am - 4 pm	
Foreman # Tim Escobedo - 520-225-9430		
JOB # El Tour De Arizona	PO #	



The following Design
is Not to Scale and
Open to needed field
adjustments..



Zane Swenson
1500 E Benson Hwy
Tucson, Az 85714
Office 520-293-7777
Mobile 928-581-7640



**SPEED
LIMIT
XX**

Existing
Speed Limit

Legend

-  Sign and Light type (If Applicable)
Size: 36" x 36" _____ 48" x 48" X _____
- Channelizing Device Spacing
Space Taper _____ Tangent _____ Center Line _____
-  VP / Cone - _____  Type II - _____  Type III - _____
-  Light - Flasher _____

Traffic Control Plan # D2 Plan #7

Contractor: El Tour De Az	Agency: ADOT	Design Date: 3/02/2022
Location: Multi Location		
Start Date: 3/26/2022	Time Usage: 7 am - 5 pm	
Foreman # Tim Escobedo - 520-225-9430		
JOB # El Tour De Arizona	PO #	

5 Days In Advance

During Event

Special
Event
3/26/22
7a - 4p
Expect
Delay

Special
Event
Ahead
Watch
for
Bikes



Zane Swenson
 1500 E Benson Hwy
 Tucson, Az 85714
 Office 520-293-7777
 Mobile 928-581-7640



**SPEED
LIMIT**
XX
 Existing
Speed Limit

Legend

- Sign and Light type (If Applicable)
Size: 36" x 36" x 48" x 48"
- Channelizing Device Spacing
Space Taper _____ Tangent _____ Center Line _____
- Lights - Steady Burn _____
- VP / Cone - _____ Type II - _____ Type III - _____
- Light - Flasher _____

Traffic Control Plan # D2 Plan8

Contractor: El Tour De Az	Agency ADOT	Design Date: 3/02/2022
Location: Multi Location		
Start Date: 3/25	Time Usage: 7 am - 4 pm	
Foreman # Tim Escobedo - 520-225-9430		
JOB # El Tour De Arizona	PO #	