





SPEED
LIMIT
45







 QUAIL CONSTRUCTION <i>Setting the Standard Since 1989</i>	Jurisdiction MESA-ADOT-MCDOT-FOREST		Project Location Sunvalley blvd and Brown Rd	NOTES	PLAN NOT TO SCALE	Sign Sizes X A) 18x24 O G) 48x60 O B) 24x24 O H) 18x18 O C) 24x30 O I) 24x48 O D) 30x30 O J) 48x30 X E) 36x36 O K) Other O F) 48x48	Legend  Cone  Type I Barricade
	Traffic Control Contractor Quail Construction		Prepared By Salvador Orozco				
 EL TOUR DE MESA	Traffic Control Plan # 22-106		Date 3/5/2022	NOTES: This is a vehicular and/or pedestrian plan only. Pedestrian access shall be maintained if possible. All applicable equipment shall have sandbags and flags. This traffic control plan is for day and/or night time use. Business and local traffic shall be maintained when possible. Bump signs shall be placed in front of ALL steel plates in the roadway. Conflicting existing signs shall be covered for temporary traffic control. Equipment list is approximate, plan is subject to changes made in the field.			
	PAGE 1 OF 8		Contractor Superintendent Tim Escobedo				
	Prime Contractor El Tour De Mesa		Phone 520-225-9430				
	Contractor E-Mail tim@eltourdetucson		Project Number/Name Special event				
	Permit Number LICA22-04007		Work Times 7am-12pm				
Start Date 4/2/2022 - 4/2/2022				Reviewed By _____		Date _____	


**SPEED
LIMIT
45**

**E/B OFF RAMP WILL BE SHUT DOWN PRIOR TO START OF EVENT
FROM 06:00AM TO 12:00PM**



	Jurisdiction MESA-ADOT-MCDOT-FOREST	Project Location Sunvalley blvd and Brown Rd	NOTES	PLAN NOT TO SCALE	Sign Sizes X A) 18x24 O G) 48x60 O B) 24x24 O H) 18x18 O C) 24x30 O I) 24x48 O D) 30x30 O J) 48x30 X E) 36x36 O K) Other O F) 48x48	<div>Legend</div> <div> Cone</div> <div> Type I Barricade</div>
	Traffic Control Contractor Quail Construction	Prepared By Salvador Orozco	NOTES: This is a vehicular and/or pedestrian plan only. Pedestrian access shall be maintained if possible. All applicable equipment shall have sandbags and flags. This traffic control plan is for day and/or night time use. Business and local traffic shall be maintained when possible. Bump signs shall be placed in front of ALL steel plates in the roadway. Conflicting existing signs shall be covered for temporary traffic control. Equipment list is approximate, plan is subject to changes made in the field.			
	Traffic Control Plan # 22-106	Date 3/5/2022				
	PAGE 2 OF 8					
	Prime Contractor El Tour De Mesa	Contractor Superintendent Tim Escobedo				
	Contractor E-Mail tim@eltourdetucson	Phone 520-225-9430				
	Permit Number LICA22-04007	Project Number/Name Special event	Reviewed By _____ Date _____			
Start Date 4/2/2022 - 4/2/2022	Work Times 7am-12pm					

SPEED
LIMIT
45

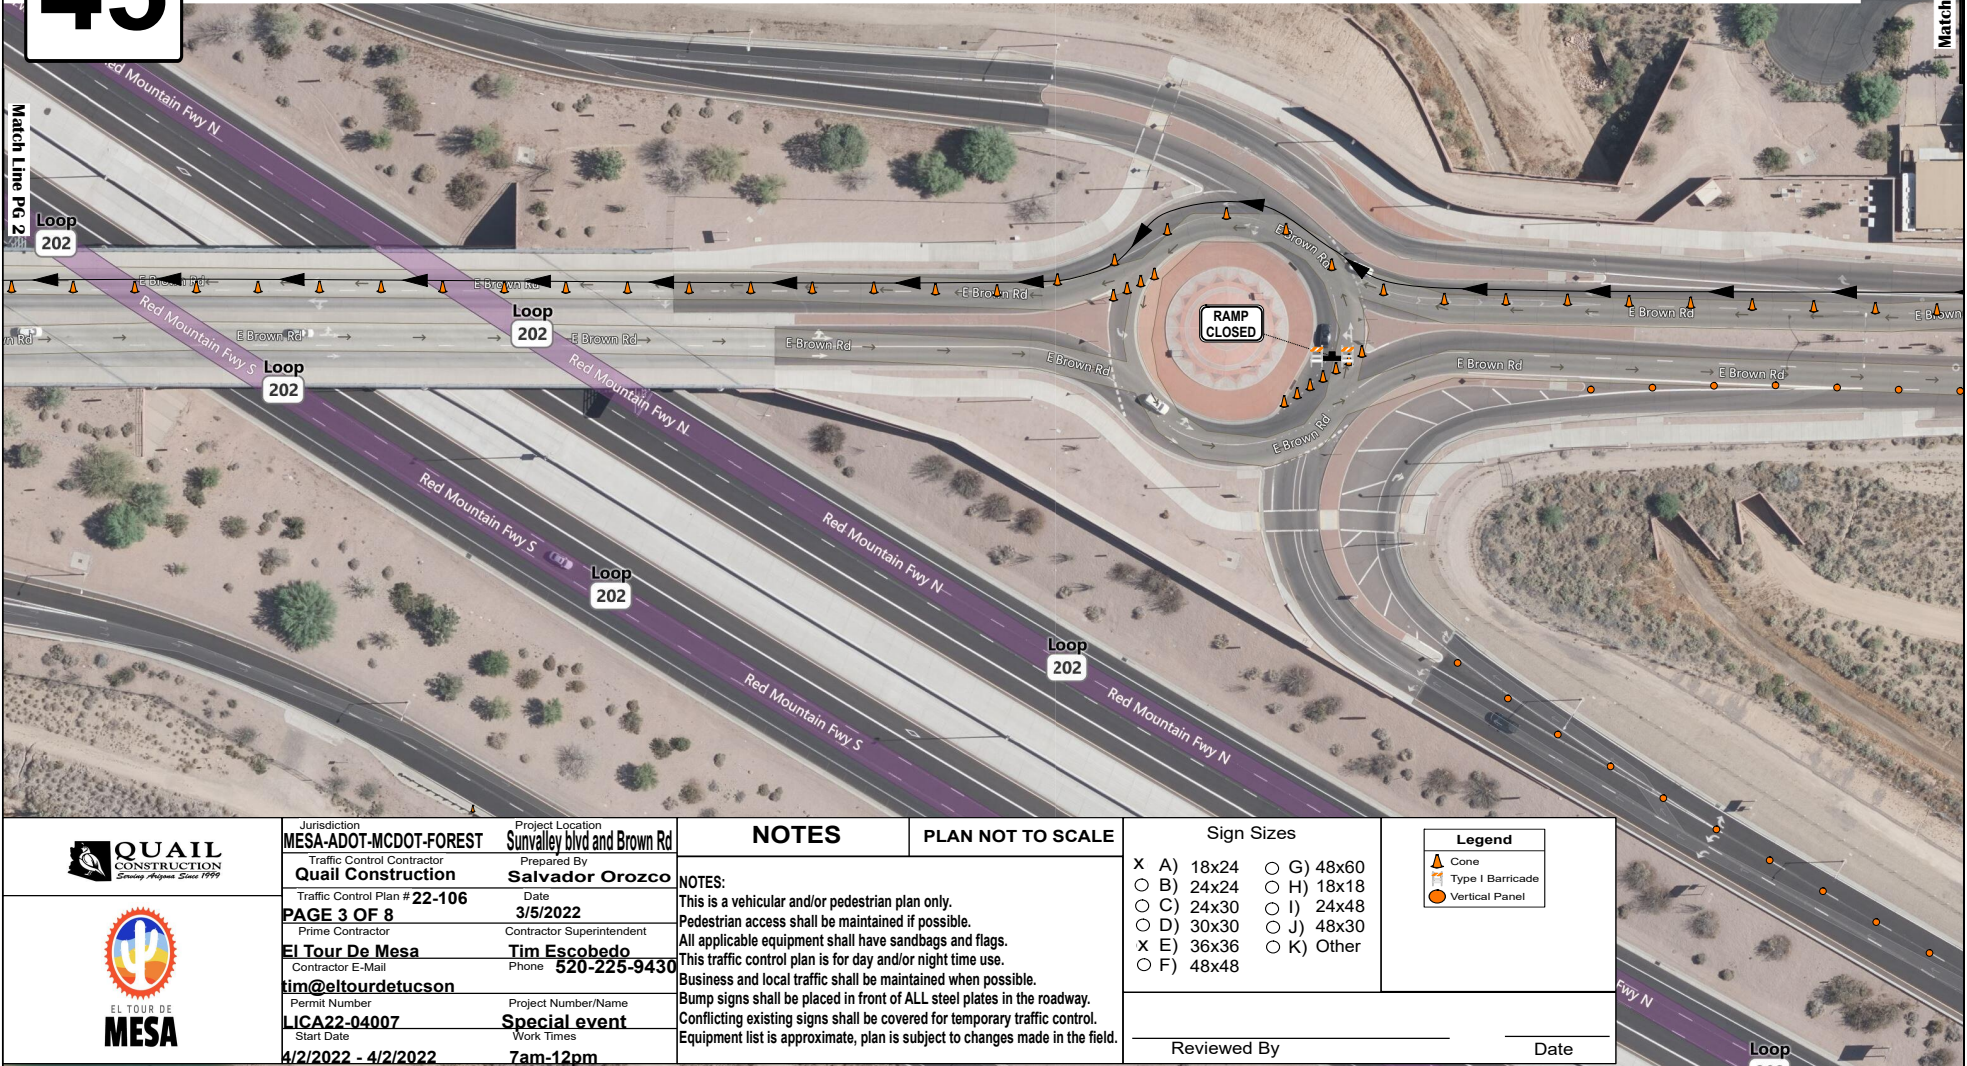

Jurisdiction	Project Location
MESA-ADOT-MCDOT-FOREST	Sunvalley blvd and Brown Rd
Traffic Control Contractor	Prepared By
Quail Construction	Salvador Orozco
Traffic Control Plan # 22-106	Date
PAGE 3 OF 8	3/5/2022
Prime Contractor	Contractor Superintendent
El Tour De Mesa	Tim Escobedo
Contractor E-Mail	Phone 520-225-9430
tim@elourdutucson	
Permit Number	Project Number/Name
LICA22-04007	Special event
Start Date	Work Times
4/2/2022 - 4/2/2022	7am-12pm

NOTES

NOTES:
This is a vehicular and/or pedestrian plan only.
Pedestrian access shall be maintained if possible.
All applicable equipment shall have sandbags and flags.
This traffic control plan is for day and/or night time use.
Business and local traffic shall be maintained when possible.
Bump signs shall be placed in front of ALL steel plates in the roadway.
Conflicting existing signs shall be covered for temporary traffic control.
Equipment list is approximate, plan is subject to changes made in the field.

PLAN NOT TO SCALE


Sign Sizes

- | | |
|------------|------------|
| X A) 18x24 | O G) 48x60 |
| O B) 24x24 | O H) 18x18 |
| O C) 24x30 | O I) 24x48 |
| O D) 30x30 | O J) 48x30 |
| X E) 36x36 | O K) Other |
| O F) 48x48 | |

Legend

- Cone
- Type I Barricade
- Vertical Panel

Reviewed By _____ Date _____

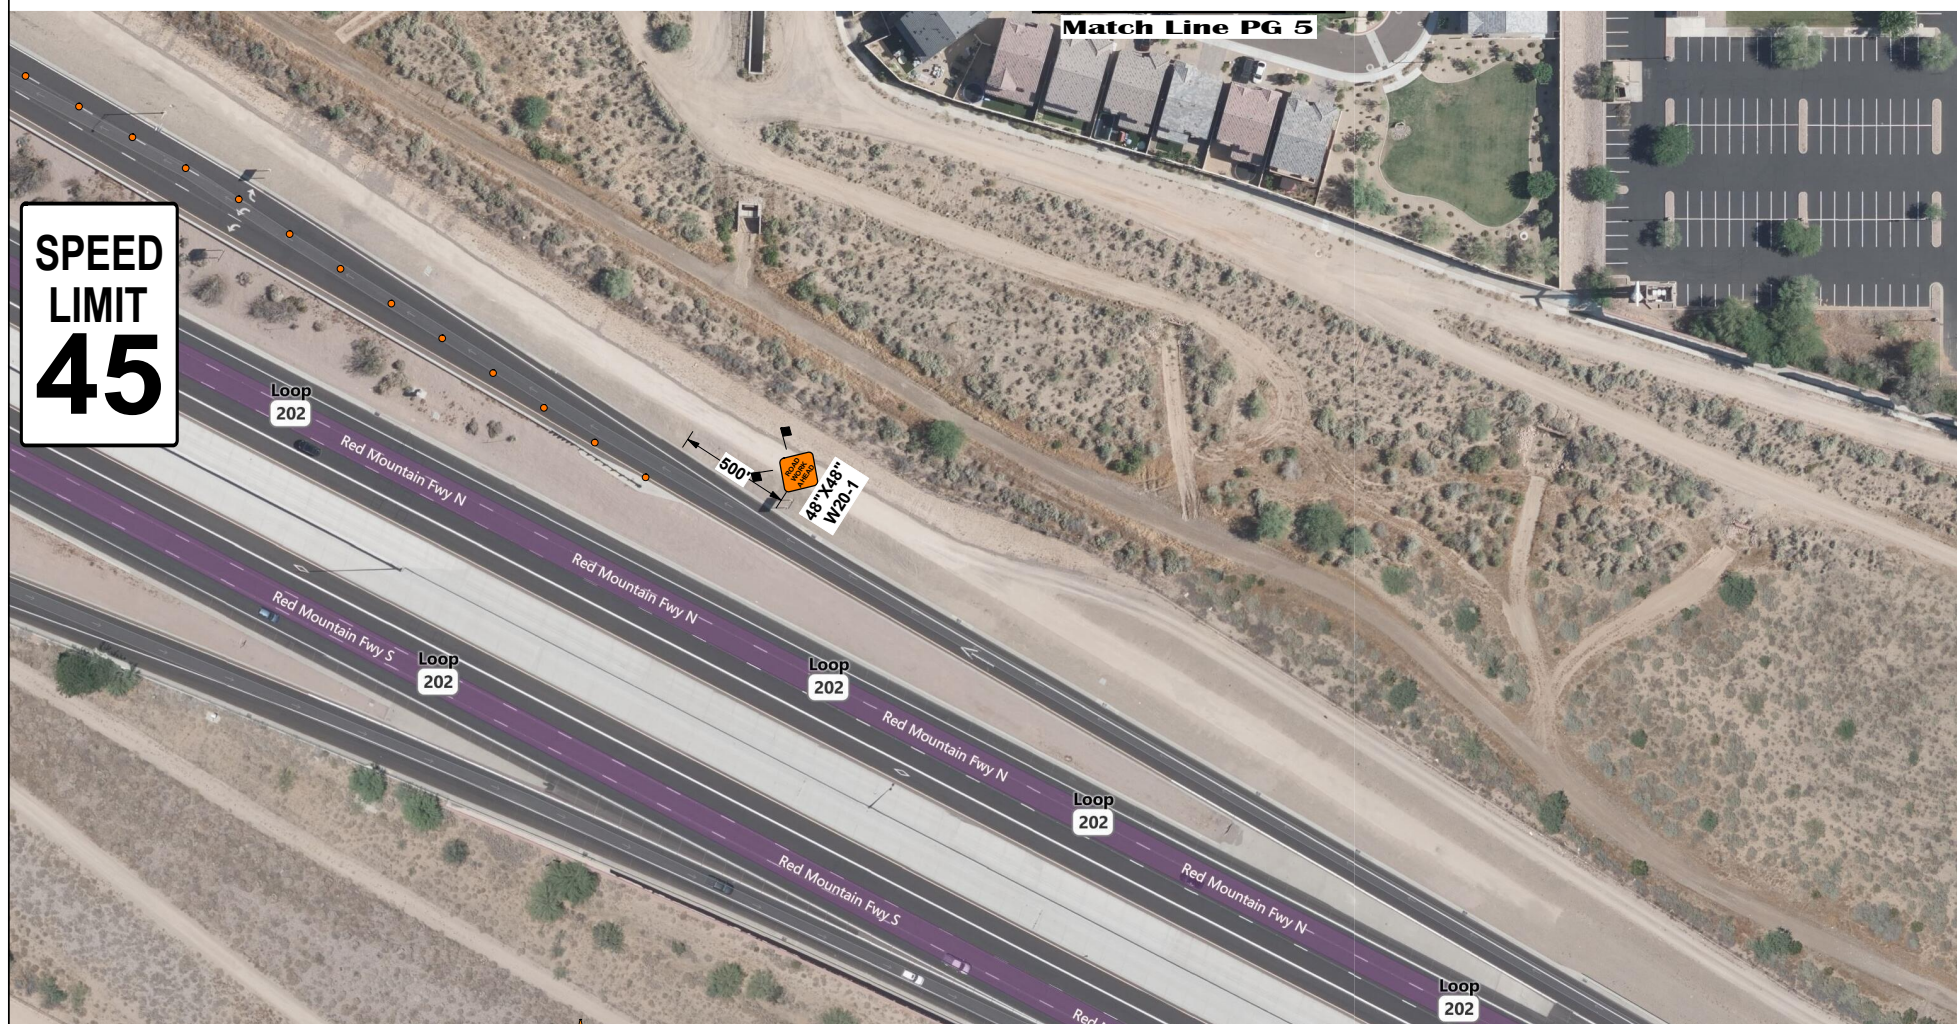

Jurisdiction
MESA-ADOT-MCDOT-FOREST

Traffic Control Contractor
Quail Construction

Traffic Control Plan # **22-106**
PAGE 4 OF 8

Prime Contractor
El Tour De Mesa

Contractor E-Mail
tim@eltourdetucson

Permit Number
LICA22-04007

Start Date
4/2/2022 - 4/2/2022

Project Location
Sunvalley blvd and Brown Rd

Prepared By
Salvador Orozco

Date
3/5/2022

Contractor Superintendent
Tim Escobedo
Phone **520-225-9430**

Project Number/Name
Special event

Work Times
7am-12pm

NOTES


NOTES:
This is a vehicular and/or pedestrian plan only.
Pedestrian access shall be maintained if possible.
All applicable equipment shall have sandbags and flags.
This traffic control plan is for day and/or night time use.
Business and local traffic shall be maintained when possible.
Bump signs shall be placed in front of ALL steel plates in the roadway.
Conflicting existing signs shall be covered for temporary traffic control.
Equipment list is approximate, plan is subject to changes made in the field.

PLAN NOT TO SCALE

Sign Sizes

- | | |
|------------|------------|
| X A) 18x24 | ○ G) 48x60 |
| ○ B) 24x24 | ○ H) 18x18 |
| ○ C) 24x30 | ○ I) 24x48 |
| ○ D) 30x30 | ○ J) 48x30 |
| X E) 36x36 | ○ K) Other |
| ○ F) 48x48 | |



 








Legend



Reviewed By _____

Date _____



 QUAIL CONSTRUCTION <small>Creating Progress Since 1999</small>	Jurisdiction MESA-ADOT-MCDOT-FOREST		Project Location Sunvalley blvd and Brown Rd		NOTES	PLAN NOT TO SCALE	Sign Sizes X A) 18x24 O G) 48x60 O B) 24x24 O H) 18x18 O C) 24x30 O I) 24x48 O D) 30x30 O J) 48x30 X E) 36x36 O K) Other O F) 48x48	<table border="1"><tr><th colspan="2">Legend</th></tr><tr><td></td><td>Cone</td></tr><tr><td></td><td>Type I Barricade</td></tr><tr><td></td><td>Vertical Panel</td></tr></table>	Legend			Cone		Type I Barricade		Vertical Panel
	Legend															
	Cone															
	Type I Barricade															
	Vertical Panel															
Traffic Control Contractor Quail Construction		Prepared By Salvador Orozco														
 EL TOUR DE MESA	Traffic Control Plan # 22-106		Date 3/5/2022		NOTES: This is a vehicular and/or pedestrian plan only. Pedestrian access shall be maintained if possible. All applicable equipment shall have sandbags and flags. This traffic control plan is for day and/or night time use. Business and local traffic shall be maintained when possible. Bump signs shall be placed in front of ALL steel plates in the roadway. Conflicting existing signs shall be covered for temporary traffic control. Equipment list is approximate, plan is subject to changes made in the field.											
	PAGE 5 OF 8		3/5/2022													
	Prime Contractor El Tour De Mesa		Contractor Superintendent Tim Escobedo													
	Contractor E-Mail tim@elourdetcuson		Phone 520-225-9430													
	Permit Number LICA22-04007		Project Number/Name Special event													
	Start Date 4/2/2022 - 4/2/2022		Work Times 7am-12pm													
<div>Reviewed By _____ Date _____</div>																

Match Line PG 4

SPEED
LIMIT
45



Jurisdiction	MESA-ADOT-MCDOT-FOREST	Project Location	Sunvalley blvd and Brown Rd
Traffic Control Contractor	Quail Construction	Prepared By	Salvador Orozco
Traffic Control Plan #	22-106	Date	3/5/2022
Prime Contractor	El Tour De Mesa	Contractor Superintendent	Tim Escobedo
Contractor E-Mail	tim@eltourdetucson	Phone	520-225-9430
Permit Number	LICA22-04007	Project Number/Name	Special event
Start Date	4/2/2022 - 4/2/2022	Work Times	7am-12pm

NOTES

NOTES:
This is a vehicular and/or pedestrian plan only.
Pedestrian access shall be maintained if possible.
All applicable equipment shall have sandbags and flags.
This traffic control plan is for day and/or night time use.
Business and local traffic shall be maintained when possible.
Bump signs shall be placed in front of ALL steel plates in the roadway.
Conflicting existing signs shall be covered for temporary traffic control.
Equipment list is approximate, plan is subject to changes made in the field.

PLAN NOT TO SCALE

Sign Sizes

- | | |
|------------|------------|
| X A) 18x24 | O G) 48x60 |
| O B) 24x24 | O H) 18x18 |
| O C) 24x30 | O I) 24x48 |
| O D) 30x30 | O J) 48x30 |
| X E) 36x36 | O K) Other |
| O F) 48x48 | |

Legend
Cone
Type I Barricade
Vertical Panel

Reviewed By






Date

SPEED
LIMIT
45














Match Line PG 6

Match Line PG 8



 QUAIL CONSTRUCTION <i>Setting Alights Since 1999</i>	Jurisdiction MESA-ADOT-MCDOT-FOREST	Project Location Sunvalley blvd and Brown Rd	NOTES	PLAN NOT TO SCALE	Sign Sizes X A) 18x24 O G) 48x60 O B) 24x24 O H) 18x18 O C) 24x30 O I) 24x48 O D) 30x30 O J) 48x30 X E) 36x36 O K) Other O F) 48x48	Legend  Cone  Type I Barricade  Water Filled Barrier
	Traffic Control Contractor Quail Construction	Prepared By Salvador Orozco				
 EL TOUR DE MESA	Traffic Control Plan # 22-106	Date 3/5/2022	NOTES: This is a vehicular and/or pedestrian plan only. Pedestrian access shall be maintained if possible. All applicable equipment shall have sandbags and flags. This traffic control plan is for day and/or night time use. Business and local traffic shall be maintained when possible. Bump signs shall be placed in front of ALL steel plates in the roadway. Conflicting existing signs shall be covered for temporary traffic control. Equipment list is approximate, plan is subject to changes made in the field.			
	PAGE 7 OF 8	Contractor Superintendent Tim Escobedo				
	El Tour De Mesa	Phone 520-225-9430				
	Contractor E-Mail tim@eltourdetucson	Project Number/Name Special event				
	Permit Number LICA22-04007	Work Times 7am-12pm				
Start Date 4/2/2022 - 4/2/2022			Reviewed By _____ Date _____			



	Jurisdiction MESA-ADOT-MCDOT-FOREST	Project Location Sunvalley blvd and Brown Rd	NOTES	PLAN NOT TO SCALE	Sign Sizes X A) 18x24 O G) 48x60 O B) 24x24 O H) 18x18 O C) 24x30 O I) 24x48 O D) 30x30 O J) 48x30 X E) 36x36 O K) Other O F) 48x48	<table border="1"><tr><th colspan="2">Legend</th></tr><tr><td></td><td>Cone</td></tr><tr><td></td><td>Type I Barricade</td></tr><tr><td></td><td>Water Filled Barrier</td></tr></table>	Legend			Cone		Type I Barricade		Water Filled Barrier
	Legend													
	Cone													
	Type I Barricade													
	Water Filled Barrier													
	Traffic Control Contractor Quail Construction	Prepared By Salvador Orozco	NOTES: This is a vehicular and/or pedestrian plan only. Pedestrian access shall be maintained if possible. All applicable equipment shall have sandbags and flags. This traffic control plan is for day and/or night time use. Business and local traffic shall be maintained when possible. Bump signs shall be placed in front of ALL steel plates in the roadway. Conflicting existing signs shall be covered for temporary traffic control. Equipment list is approximate, plan is subject to changes made in the field.											
	Traffic Control Plan # 22-106	Date 3/5/2022												
	Prime Contractor El Tour De Mesa	Contractor Superintendent Tim Escobedo												
	Contractor E-Mail tim@eltourdetucson	Phone 520-225-9430												
	Permit Number LICA22-04007	Project Number/Name Special event												
	Start Date 4/2/2022 - 4/2/2022	Work Times 7am-12pm												
				Reviewed By _____	Date _____									