


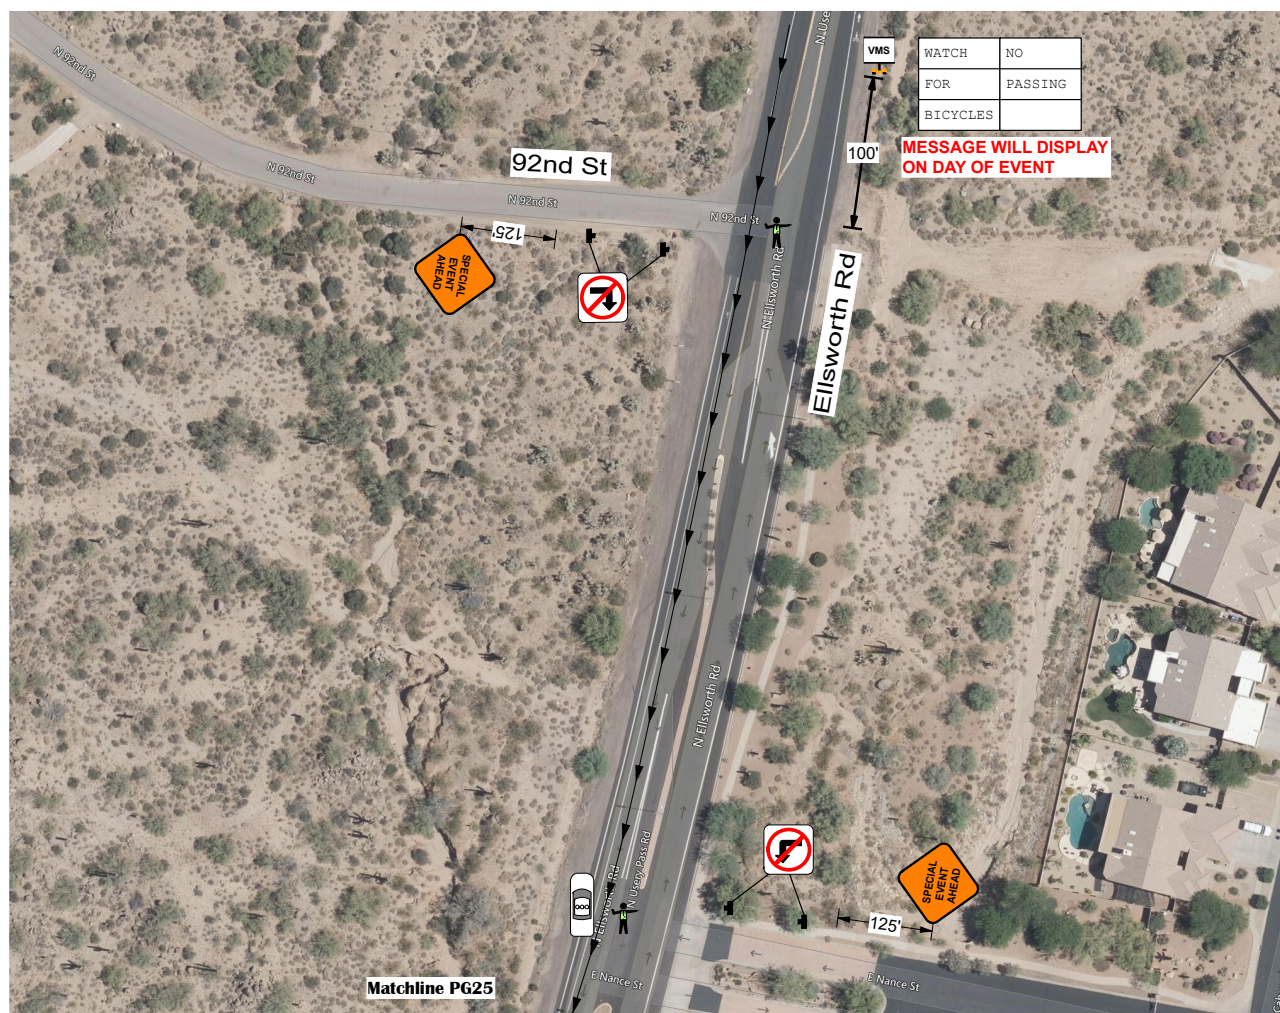

Jurisdiction: **Mesa; ADOT; MCDOT; Forest Sunvalley Blvd and Brown Rd**

Traffic Control Contractor: **Quail Construction**

Traffic Control Plan # **22-106**

Prime Contractor: **El Tour de Mesa**

Contractor E-Mail: **tim@eltourdetucson**

Permit Number: **LICA22-04007**

Start Date: **4/2/2022**

Prepared By: **Salvador Orozco**

Date: **3/5/2022**

Contractor Superintendent: **Tim Escobedo**

Phone: **520-225-9430**

Project Number/Name: **Special event**

Work Times: **7am-12pm**

NOTES

NOTES:
This is a vehicular and/or pedestrian plan only.
Pedestrian access shall be maintained if possible.
All applicable equipment shall have sandbags and flags.
This traffic control plan is for day and/or night time use.
Business and local traffic shall be maintained when possible.
Bump signs shall be placed in front of ALL steel plates in the roadway.
Conflicting existing signs shall be covered for temporary traffic control.
Equipment list is approximate, plan is subject to changes made in the field.

PLAN NOT TO SCALE


Sign Sizes

- | | |
|------------|------------|
| X A) 18x24 | O G) 48x60 |
| O B) 24x24 | O H) 18x18 |
| O C) 24x30 | O I) 24x48 |
| O D) 30x30 | O J) 48x30 |
| X E) 36x36 | O K) Other |
| O F) 48x48 | |


Legend
● Bollard

Reviewed By _____

Date _____

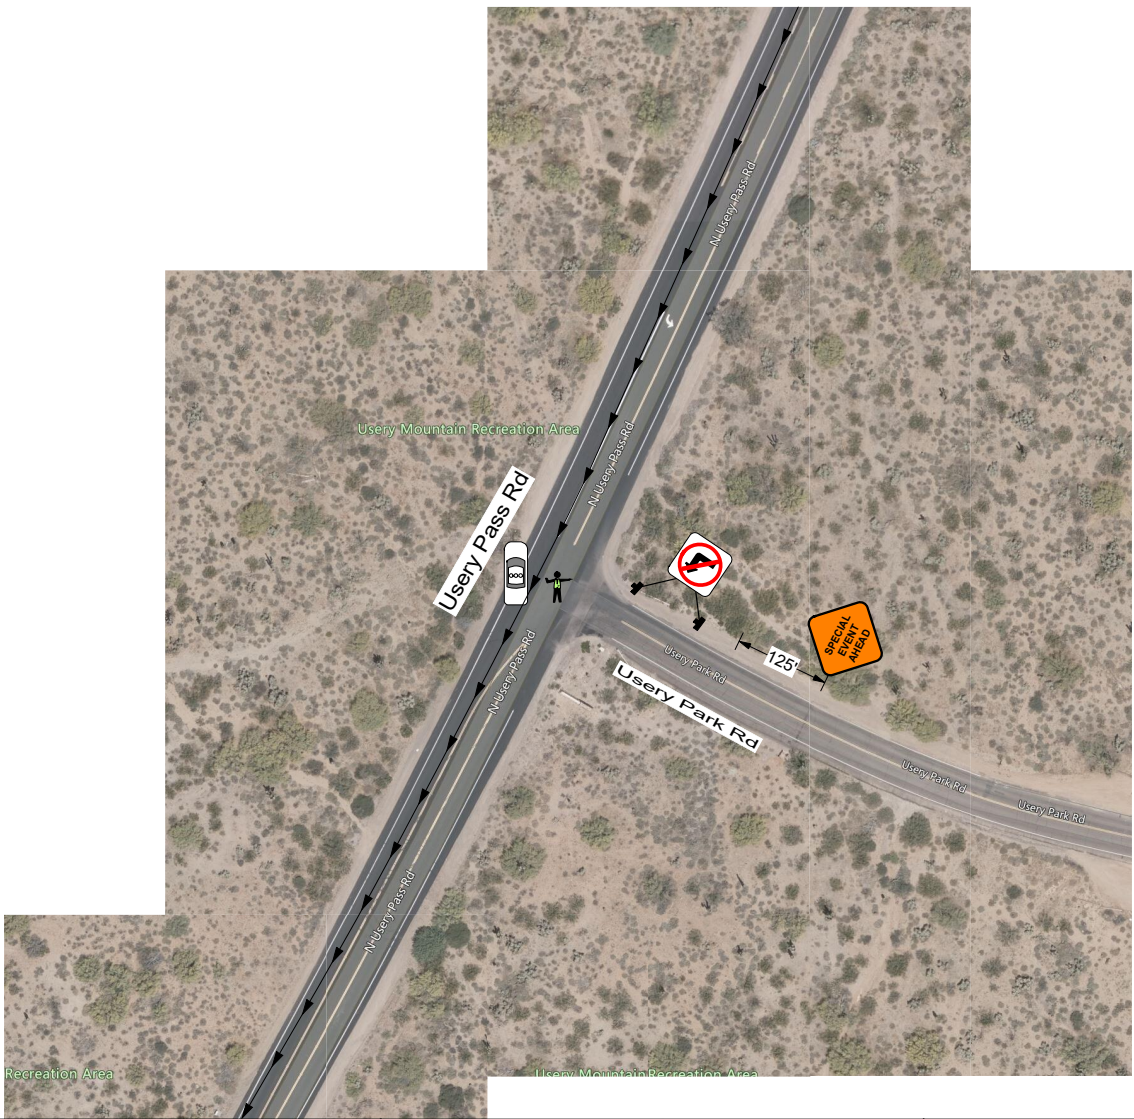

 QUAIL CONSTRUCTION <i>Building Arizona Since 1999</i>	Mesa; ADOT; MCDOT; Forest Sunvalley blvd and Brown Rd Traffic Control Contractor Quail Construction Traffic Control Plan # 22-106 PAGE 51 OF 51 Prime Contractor El Tour De Mesa Contractor E-Mail tim@eljourdemesa.com Permit Number LICA22-04007 Start Date 4/2/2022	NOTES This is a vehicular and/or pedestrian plan only. Pedestrian access shall be maintained if possible. All applicable equipment shall have sandbags and flags. This traffic control plan is for day and/or night time use. Business and local traffic shall be maintained when possible. Bump signs shall be placed in front of ALL steel plates in the roadway. Conflicting existing signs shall be covered for temporary traffic control. Equipment list is approximate, plan is subject to changes made in the field.	PLAN NOT TO SCALE	Sign Sizes		
				X A) 18x24 O B) 24x24 O C) 24x30 O D) 30x30 X E) 36x36 O F) 48x48	O G) 48x60 O H) 18x18 O I) 24x48 O J) 48x30 O K) Other	
 EL TOUR DE MESA		Project Number/Name Special event Work Times 7am-12pm		Reviewed By _____	Date _____	

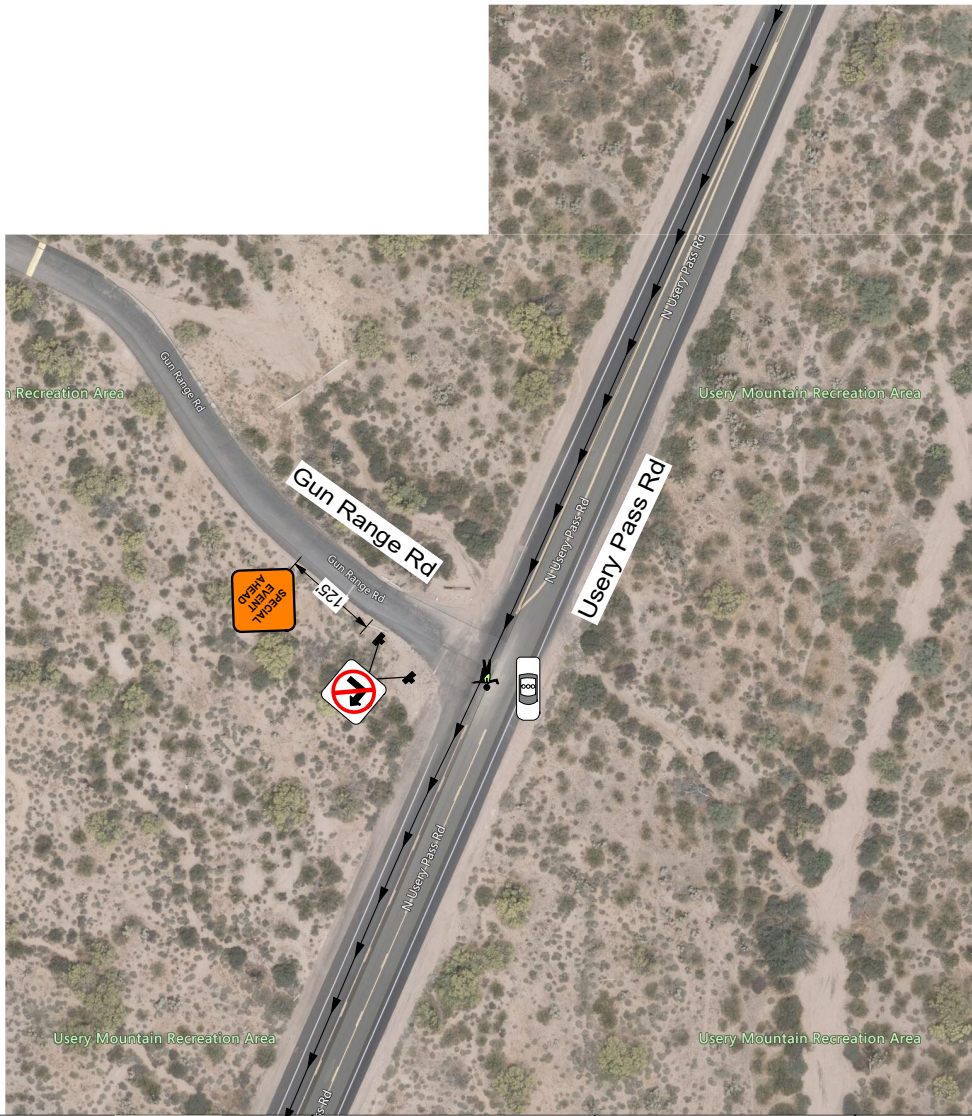

Mesa: ADOT: MCDOT: Forest Sunvalley Blvd and Brown Rd
Traffic Control Contractor: **Quail Construction**
Traffic Control Plan # **22-106**
PAGE 50 OF 51
Prime Contractor: **El Tour De Mesa**
Contractor E-Mail: **tim@elourdetcuson**
Permit Number: **LICA22-04007**
Start Date: **4/2/2022**
Project Location: **Forest Sunvalley Blvd and Brown Rd**
Prepared By: **Salvador Orozco**
Date: **3/5/2022**
Contractor Superintendent: **Tim Escobedo**
Phone: **520-225-9430**
Project Number/Name: **Special event**
Work Times: **7am-12pm**

NOTES

NOTES:
This is a vehicular and/or pedestrian plan only.
Pedestrian access shall be maintained if possible.
All applicable equipment shall have sandbags and flags.
This traffic control plan is for day and/or night time use.
Business and local traffic shall be maintained when possible.
Bump signs shall be placed in front of ALL steel plates in the roadway.
Conflicting existing signs shall be covered for temporary traffic control.
Equipment list is approximate, plan is subject to changes made in the field.

PLAN NOT TO SCALE

Sign Sizes

x	A) 18x24	o	G) 48x60
o	B) 24x24	o	H) 18x18
o	C) 24x30	o	I) 24x48
o	D) 30x30	o	J) 48x30
x	E) 36x36	o	K) Other
o	F) 48x48		

Legend



Reviewed By

Date



BULLDOG



Mesa; ADOT; MCDOT; Forest Sunvalley blvd and Brown Rd
Traffic Control Contractor: **Quail Construction**
Traffic Control Plan # **22-106**
PAGE 49 OF 51
Prime Contractor: **El Tour De Mesa**
Contractor E-Mail: **tim@elourdetscon**
Permit Number: **LICA22-04007**
Start Date: **4/2/2022**

Project Location: **Sunvalley blvd and Brown Rd**
Prepared By: **Salvador Orozco**
Date: **3/5/2022**
Contractor Superintendent: **Tim Escobedo**
Phone: **520-225-9430**
Project Number/Name: **Special event**
Work Times: **7am-12pm**

NOTES

NOTES:
This is a vehicular and/or pedestrian plan only.
Pedestrian access shall be maintained if possible.
All applicable equipment shall have sandbags and flags.
This traffic control plan is for day and/or night time use.
Business and local traffic shall be maintained when possible.
Bump signs shall be placed in front of ALL steel plates in the roadway.
Conflicting existing signs shall be covered for temporary traffic control.
Equipment list is approximate, plan is subject to changes made in the field.

PLAN NOT TO SCALE

Sign Sizes


- | | |
|------------|------------|
| X A) 18x24 | O G) 48x60 |
| O B) 24x24 | O H) 18x18 |
| O C) 24x30 | O I) 24x48 |
| O D) 30x30 | O J) 48x30 |
| X E) 36x36 | O K) Other |
| O F) 48x48 | |

Legend



Reviewed By _____

Date _____

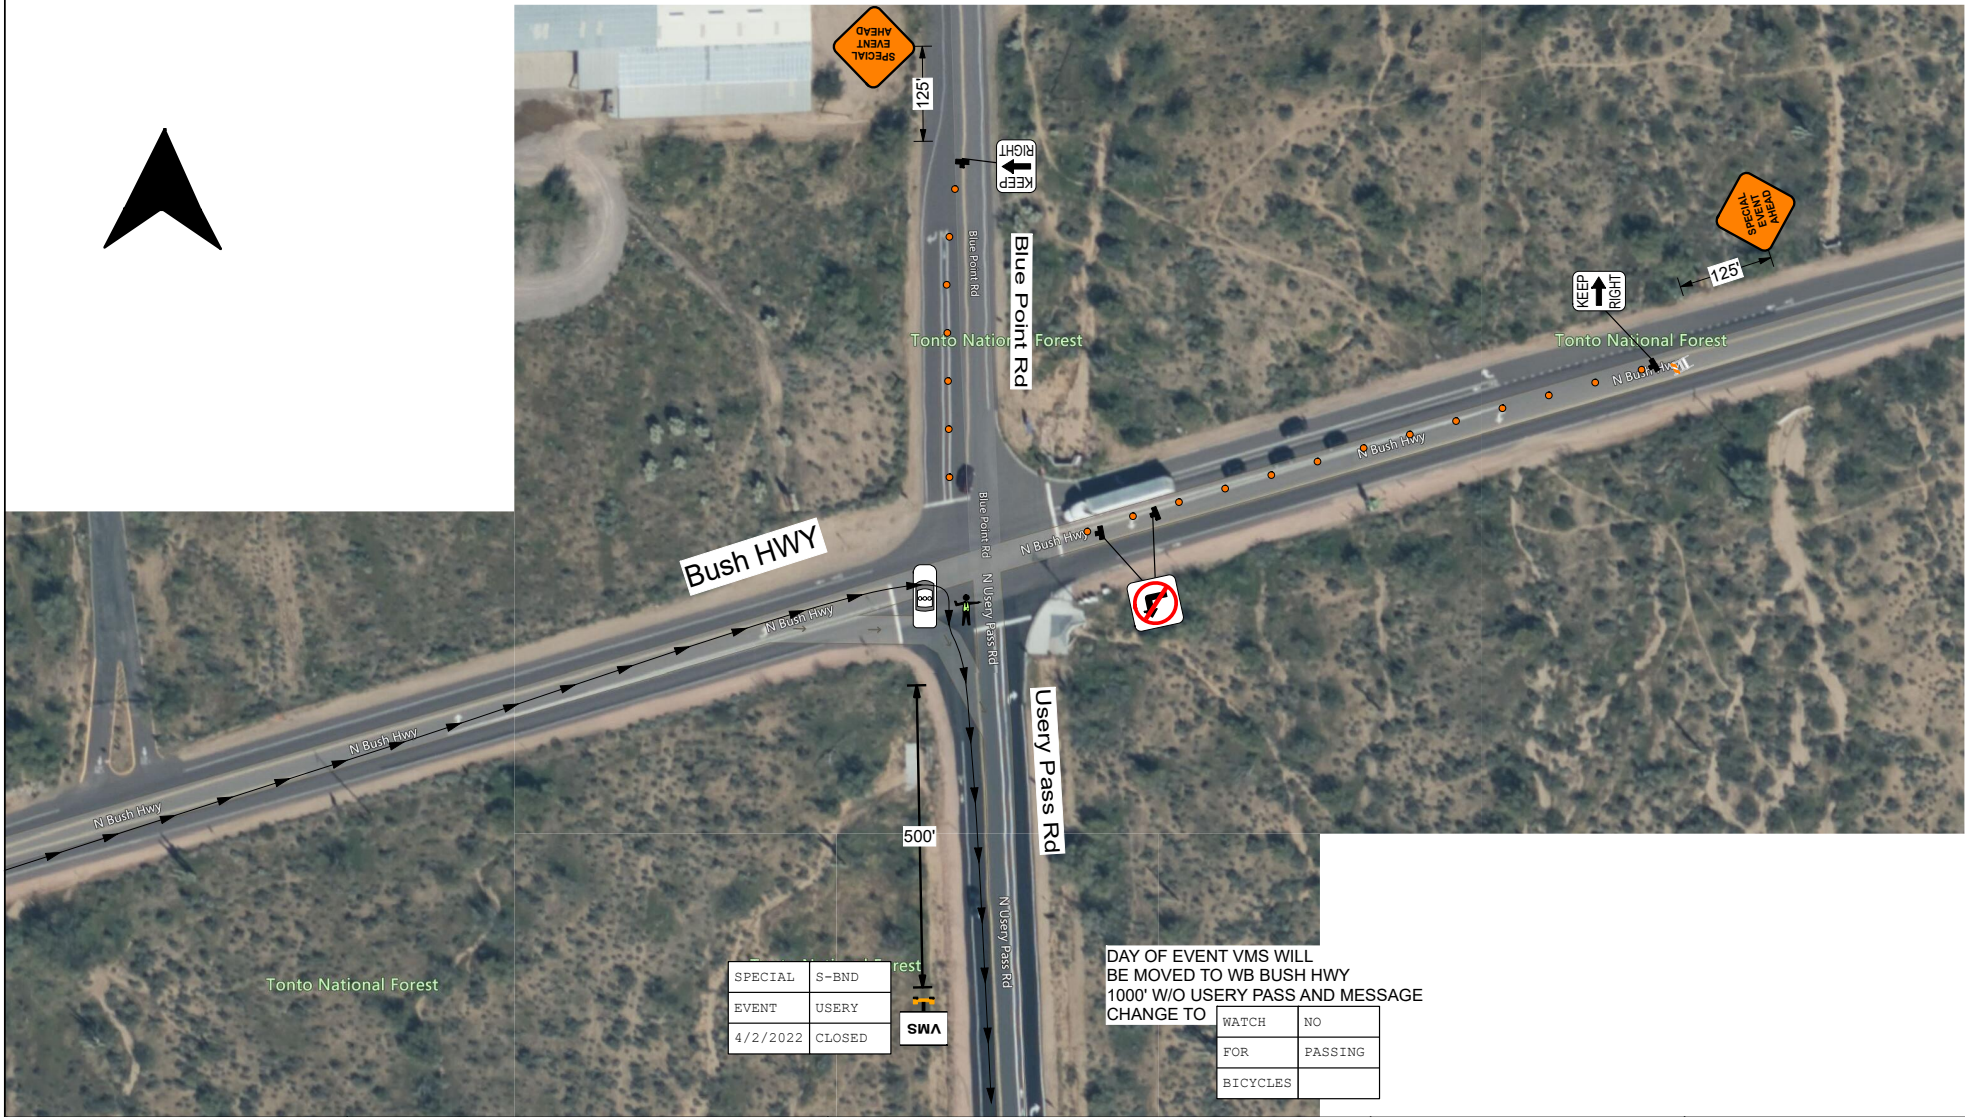

SPECIAL	S-BND
EVENT	USERY
4/2/2022	CLOSED



DAY OF EVENT VMS WILL
BE MOVED TO WB BUSH HWY
1000' W/O USERY PASS AND MESSAGE
CHANGE TO

WATCH	NO
FOR	PASSING
BICYCLES	



Mesa; ADOT; MCDOT; Forest Sun Valley Blvd and Brown Rd.

Project Location
Traffic Control Contractor
Quail Construction
Traffic Control Plan #22-106
PAGE 48 OF 51
Prime Contractor
El Tour De Mesa
Contractor E-Mail
tim@elourdetcuson
Permit Number
LIC A22-04007
Start Date
4/2/2022

Prepared By
Salvador Orozco
Date
3/5/2022
Contractor Superintendent
Tim Escobedo
Phone
520-225-9430

Project Number/Name
Special event
Work Times
7am-12pm

NOTES

NOTES:
This is a vehicular and/or pedestrian plan only.
Pedestrian access shall be maintained if possible.
All applicable equipment shall have sandbags and flags.
This traffic control plan is for day and/or night time use.
Business and local traffic shall be maintained when possible.
Bump signs shall be placed in front of ALL steel plates in the roadway.
Conflicting existing signs shall be covered for temporary traffic control.
Equipment list is approximate, plan is subject to changes made in the field.

PLAN NOT TO SCALE


Sign Sizes

x	A) 18x24	o	G) 48x60
o	B) 24x24	o	H) 18x18
o	C) 24x30	o	I) 24x48
o	D) 30x30	o	J) 48x30
o	E) 36x36	o	K) Other
o	F) 48x48		




Reviewed By


Date

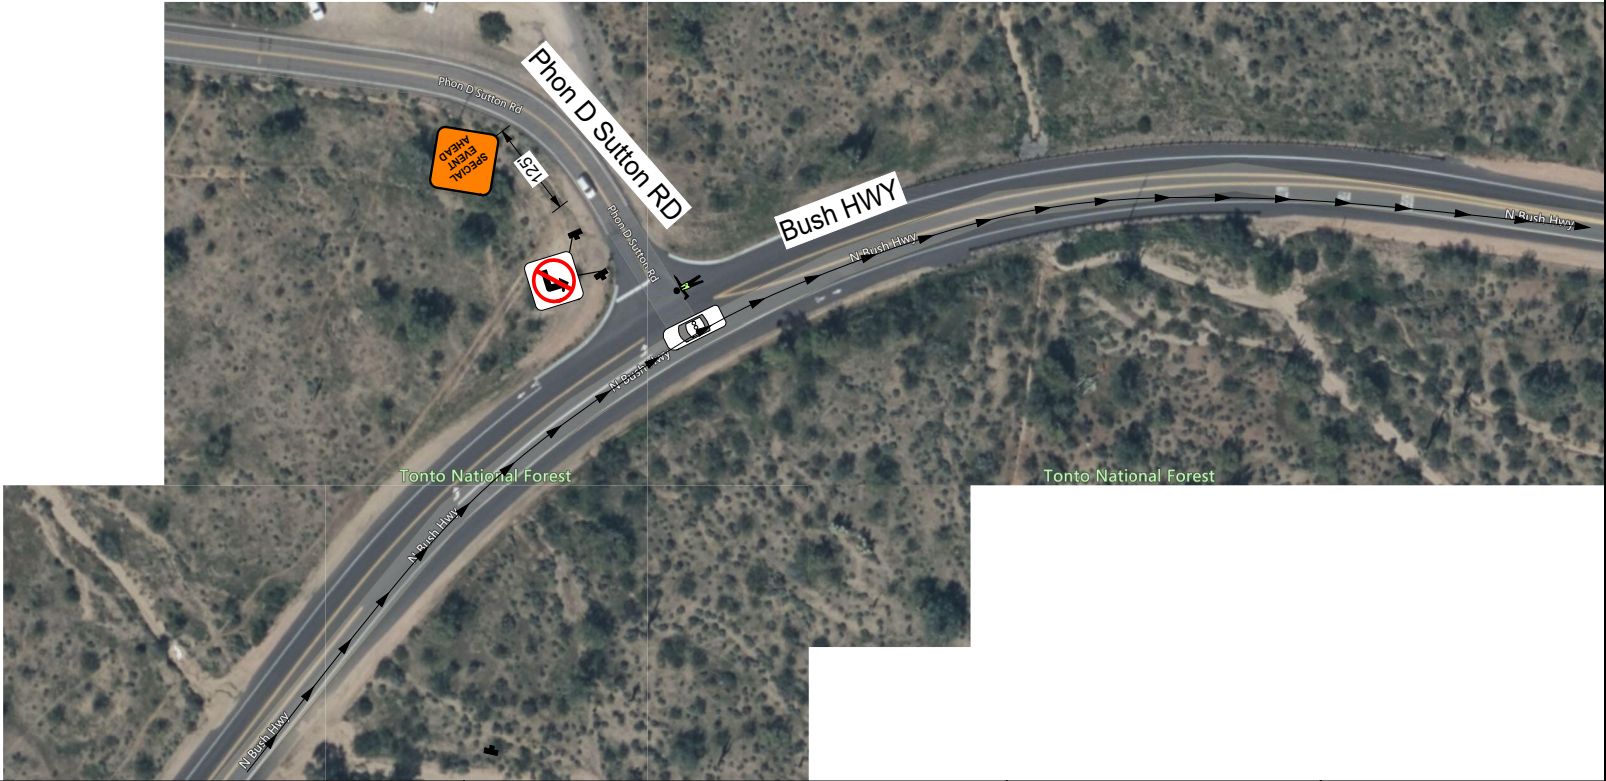

 QUAIL CONSTRUCTION Building Arizona Since 1999  EL TOUR DE MESA	Mesa; ADOT; MCDOT; Forest Sun Valley Blvd and Brown Rd Traffic Control Contractor Quail Construction Traffic Control Plan # 22-106 PAGE 46 OF 51 Prime Contractor El Tour De Mesa Contractor E-Mail tim@eltourdetucson Permit Number LICA22-04007 Start Date 4/2/2022 Prepared By Salvador Orozco Date 3/5/2022 Contractor Superintendent Tim Escobedo Phone 620-225-9430 Project Number/Name Special event Work Times 7am-12pm
---	---

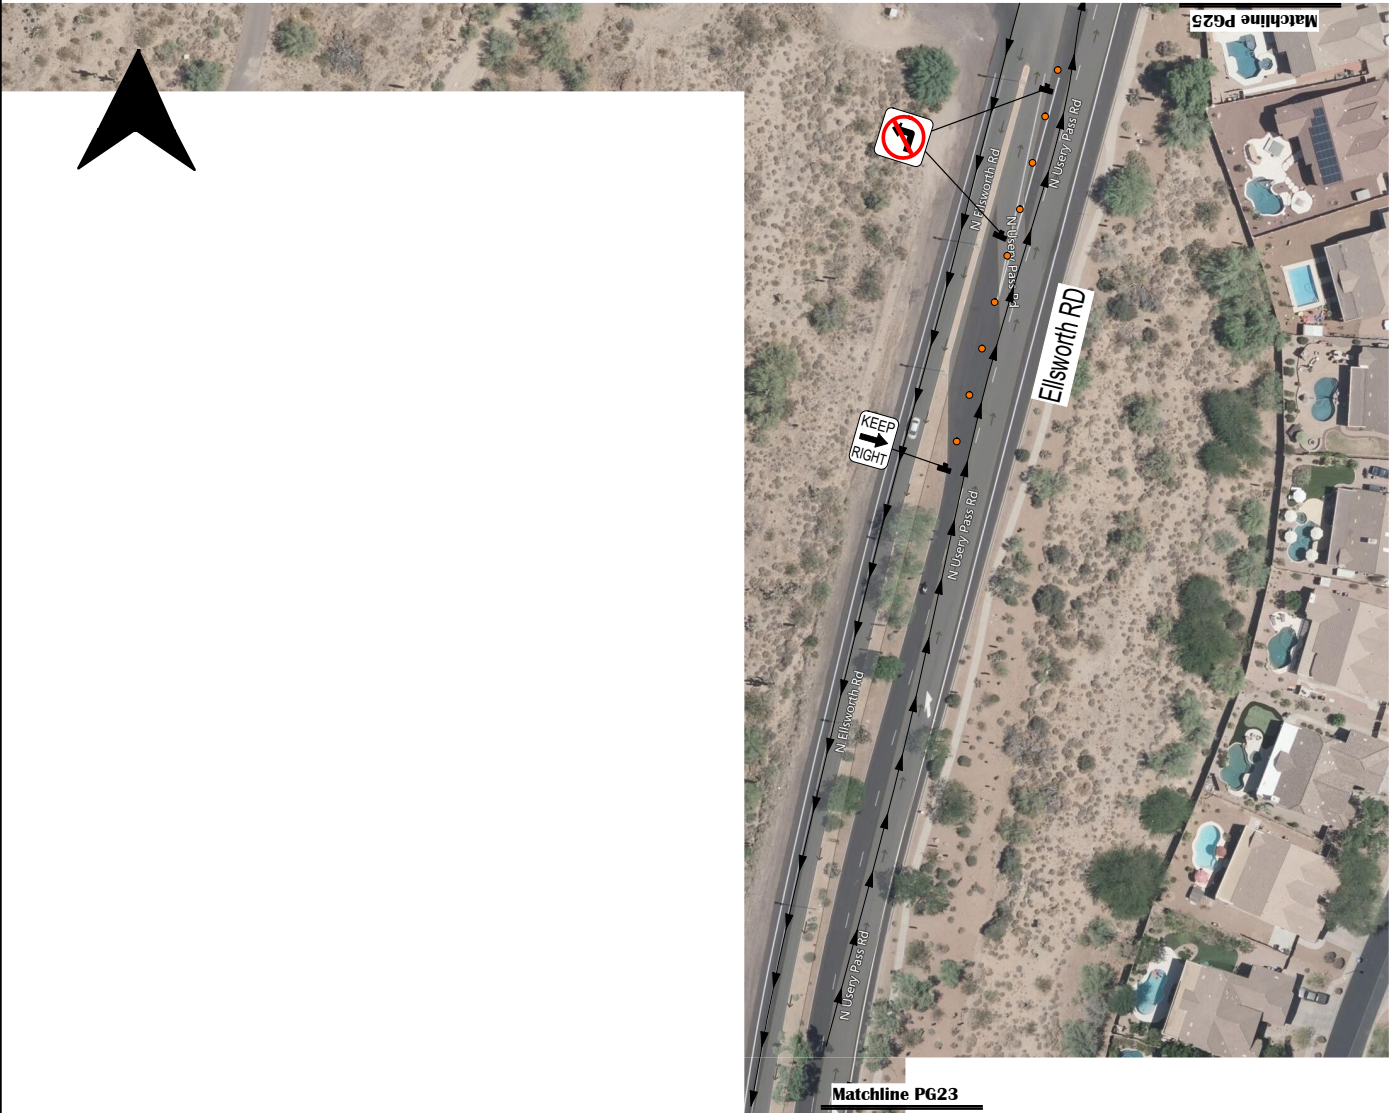

 QUAIL CONSTRUCTION <i>Building Arizona Since 1999</i>	Mesa; ADOT; MCDOT; Forest Sun Valley Blvd and Brown Rd		NOTES	PLAN NOT TO SCALE	Sign Sizes X A) 18x24 O G) 48x60 O B) 24x24 O H) 18x18 O C) 24x30 O I) 24x48 O D) 30x30 O J) 48x30 X E) 36x36 O K) Other O F) 48x48	Legend  Bollard		
	Traffic Control Contractor Quail Construction		Prepared By Salvador Orozco	NOTES: This is a vehicular and/or pedestrian plan only. Pedestrian access shall be maintained if possible. All applicable equipment shall have sandbags and flags. This traffic control plan is for day and/or night time use. Business and local traffic shall be maintained when possible. Bump signs shall be placed in front of ALL steel plates in the roadway. Conflicting existing signs shall be covered for temporary traffic control. Equipment list is approximate, plan is subject to changes made in the field.				
	Traffic Control Plan # 22-106		Date 3/5/2022					
	Prime Contractor El Tour De Mesa		Contractor Superintendent Tim Escobedo					
 EL TOUR DE MESA	Contractor E-Mail tim@elourdetcuson		Phone 520-225-9430	Project Number/Name Special event	Reviewed By _____	Date _____		
	Permit Number LICA22-04007							
	Start Date 4/2/2022		Work Times 7am-12pm					

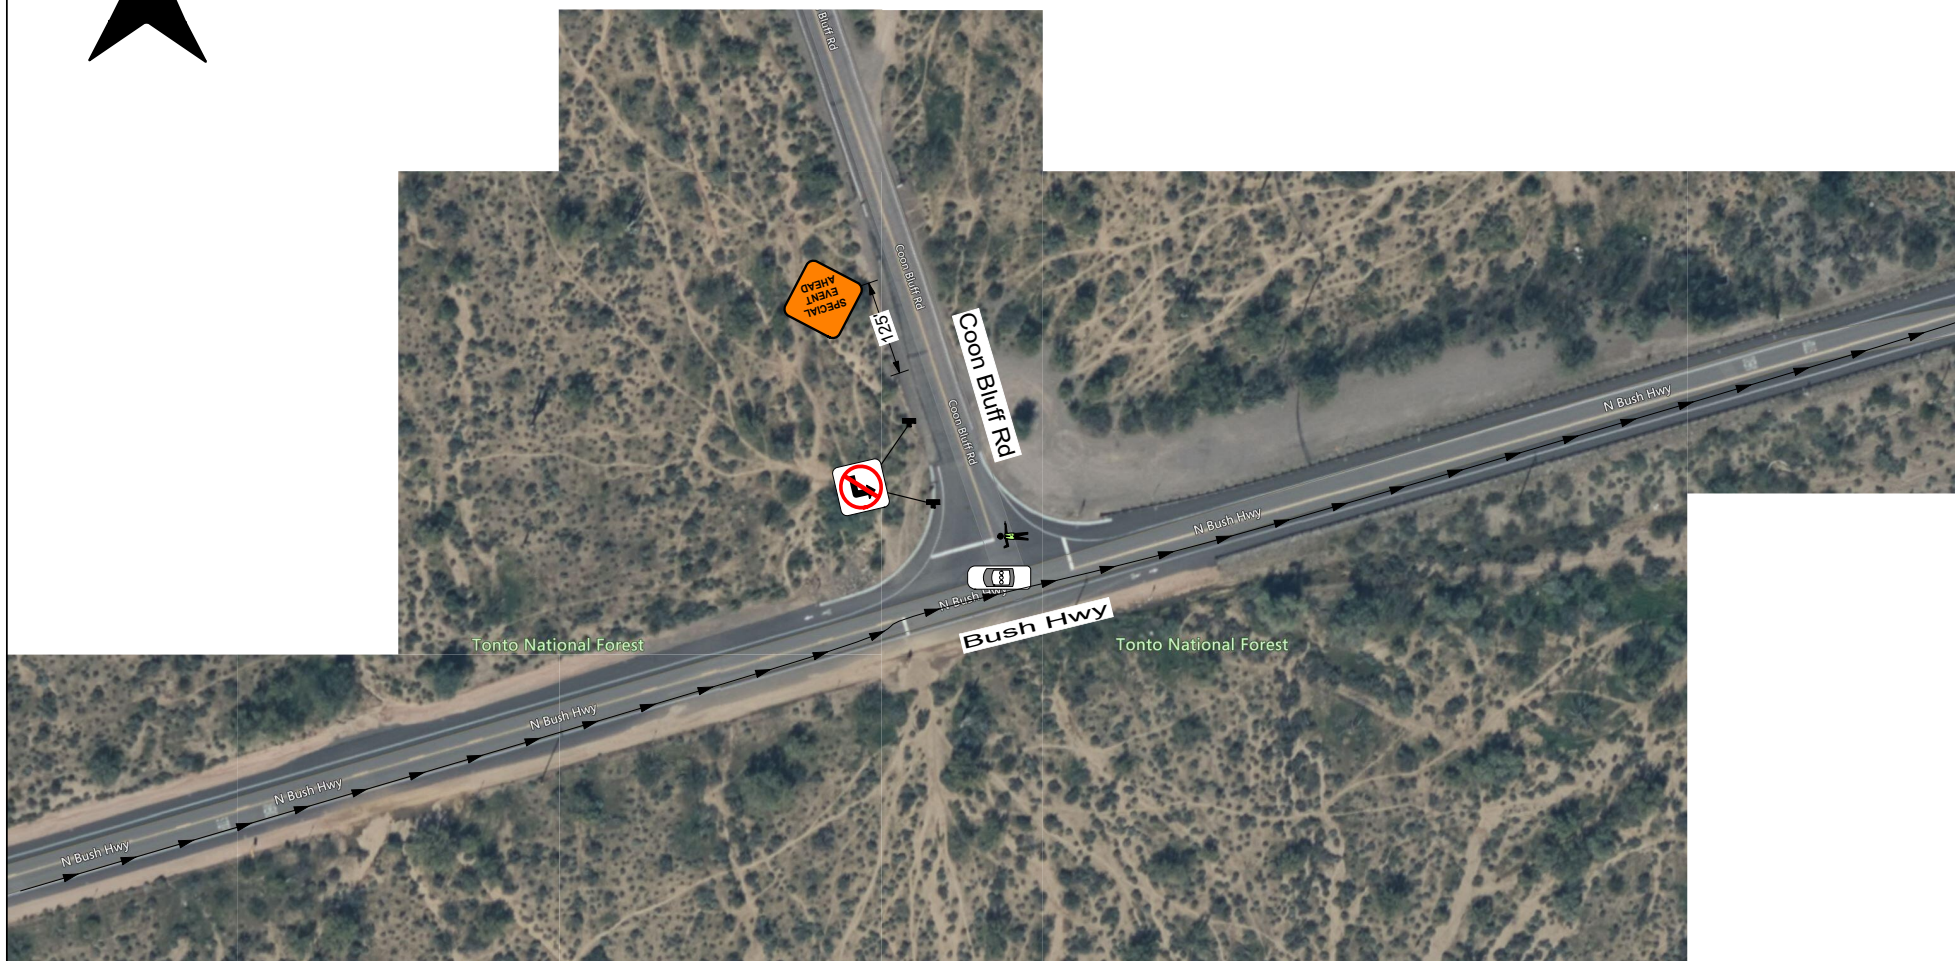

 QUAIL CONSTRUCTION Since 1989	Project Location Mesa:ADOT:MCDOT:Forest Sunvalley Blvd and Brown Rd		NOTES	PLAN NOT TO SCALE	Sign Sizes		 Legend Bollard
	Traffic Control Contract Quail Construction Traffic Control Plan # 22-106 PAGE 47 OF 51 Prime Contractor El Tour De Mesa Contractor E-Mail tim@eltourdetcuson Permit Number LICA22-04007 Start Date 12/2/2023				Date 3/5/2022 Contractor Superintendent Tim Escobedo Phone 520-225-9430 Project Number/Name Special event Work Times Tues 12:00am - 12:00am		



Jurisdiction: **Mesa; ADOT; MCDOT; Forest Sunvalley blvd and Brown Rd**

Traffic Control Contractor: **Quail Construction**
Prepared By: **Salvador Orozco**

Traffic Control Plan # **22-106**
Date: **3/5/2022**

Prime Contractor: **El Tour De Mesa**
Contractor Superintendent: **Tim Escobedo**

Contractor E-Mail: **tim@eltourdetucson**
Phone: **520-225-9430**

Permit Number: **LICA22-04007**
Project Number/Name: **Special event**

Start Date: **4/2/2022**
Work Times: **7am-12pm**

NOTES

PLAN NOT TO SCALE

NOTES:

This is a vehicular and/or pedestrian plan only.
Pedestrian access shall be maintained if possible.
All applicable equipment shall have sandbags and flags.
This traffic control plan is for day and/or night time use.
Business and local traffic shall be maintained when possible.
Bump signs shall be placed in front of ALL steel plates in the roadway.
Conflicting existing signs shall be covered for temporary traffic control.
Equipment list is approximate, plan is subject to changes made in the field.

Sign Sizes

X A) 18x24 O G) 48x60
O B) 24x24 O H) 18x18
O C) 24x30 O I) 24x48
O D) 30x30 O J) 48x30
X E) 36x36 O K) Other
O F) 48x48

Legend

Bollard

Reviewed By _____

Date _____






Jurisdiction: Mesa; ADOT; MCDOT; Forest Sunvalley Blvd and Brown Rd	
Traffic Control Contractor: Quail Construction	Prepared By: Salvador Orozco
Traffic Control Plan # 22-106	Date: 3/5/2022
Prime Contractor: El Tour De Mesa	Contractor Superintendent: Tim Escobedo
Contractor E-Mail: tim@elourdemesa.com	Phone: 520-225-9430
Permit Number: LICA22-04007	Project Number/Name: Special event
Start Date: 4/2/2022	Work Times: 7am-12pm

NOTES
PLAN NOT TO SCALE
NOTES: This is a vehicular and/or pedestrian plan only. Pedestrian access shall be maintained if possible. All applicable equipment shall have sandbags and flags. This traffic control plan is for day and/or night time use. Business and local traffic shall be maintained when possible. Bump signs shall be placed in front of ALL steel plates in the roadway. Conflicting existing signs shall be covered for temporary traffic control. Equipment list is approximate, plan is subject to changes made in the field.


Sign Sizes			
X A) 18x24	O G) 48x60		
O B) 24x24	O H) 18x18		
O C) 24x30	O I) 24x48		
X D) 30x30	O J) 48x30		
X E) 36x36	O K) Other		
O F) 48x48			

Legend
Bollard

Reviewed By _____	Date _____
-------------------	------------

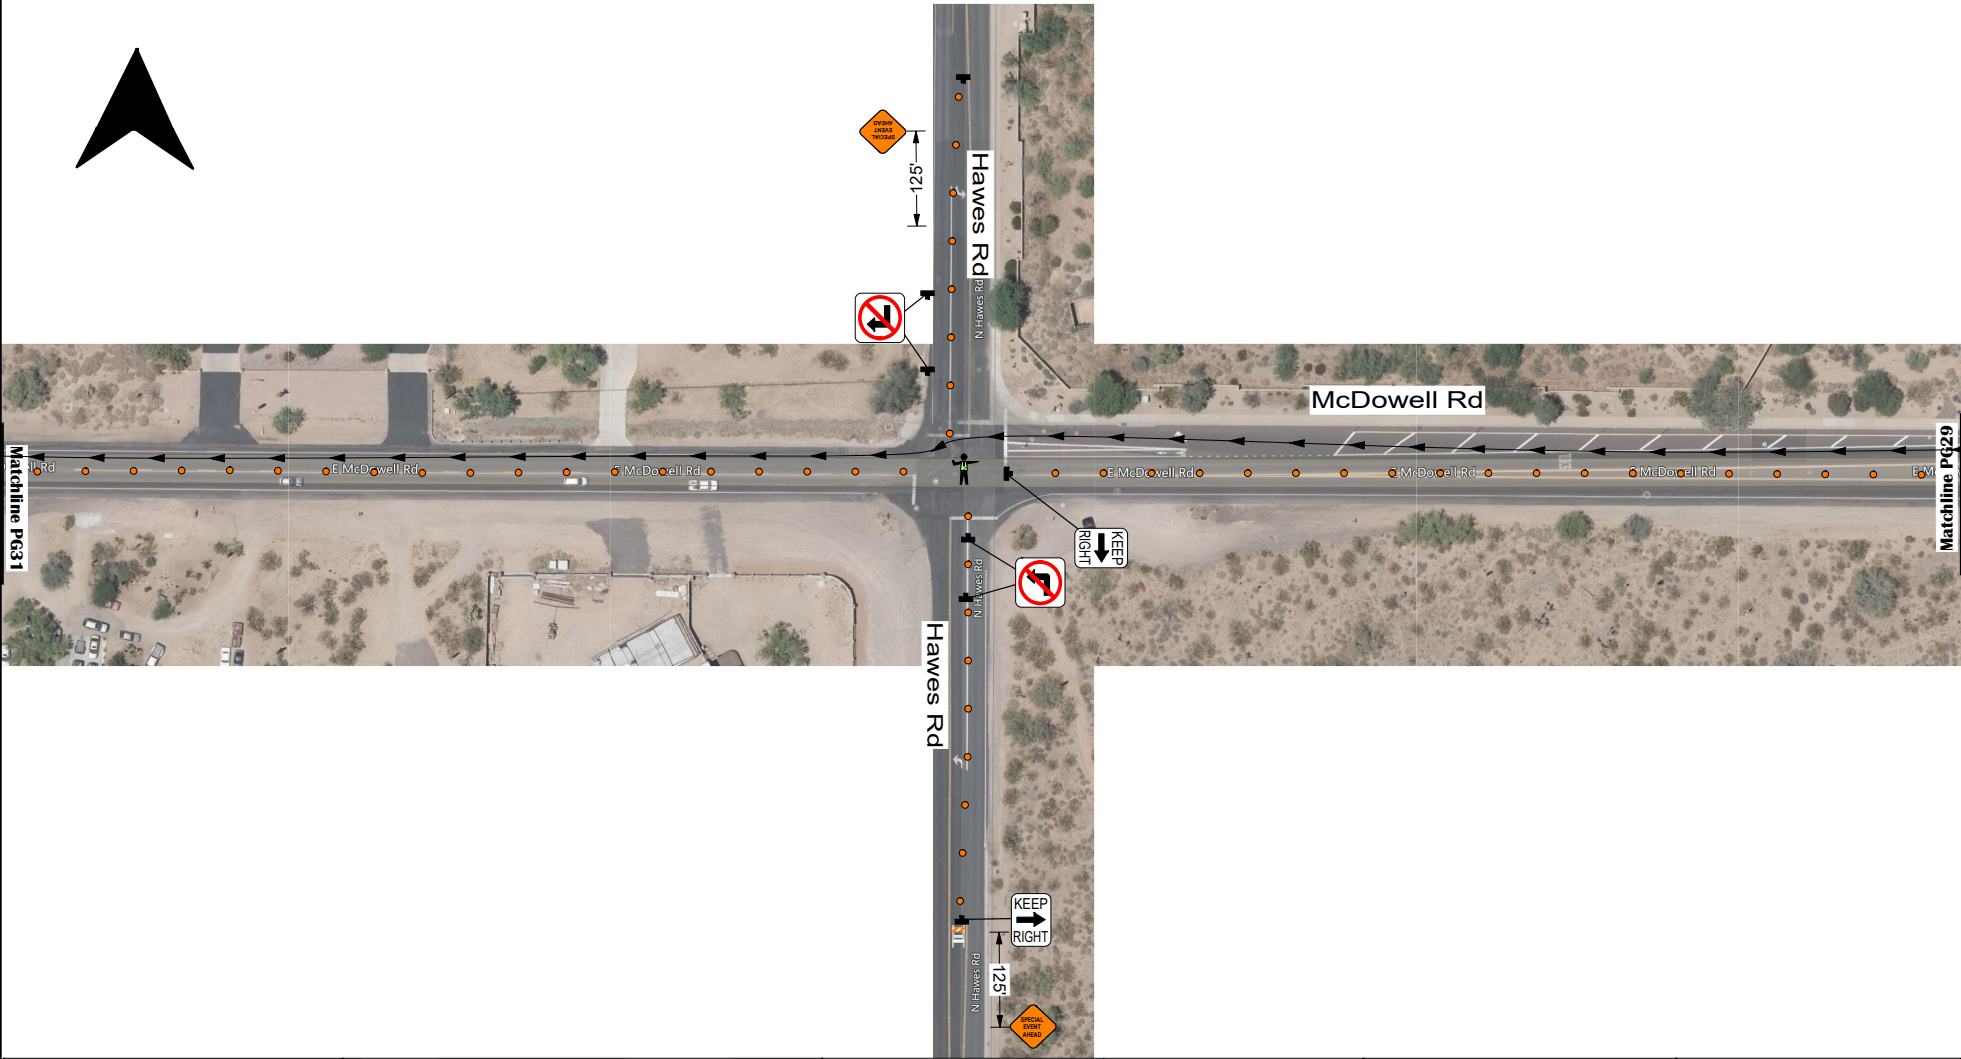

 QUAIL CONSTRUCTION Starting Arizona Since 1999  EL TOUR DE MESA	JurisdictionMesa; ADOT; MCDOT; Forest Sunvalley Blvd and Brown Rd Traffic Control Contractor Quail Construction Traffic Control Plan # 22-106 Prime Contractor El Tour De Mesa Contractor E-Mail tim@eltourdetucson Permit Number LICA22-04007 Start Date 4/2/2022 Project Location Salvador Orozco Date 3/5/2022 Contractor Superintendent Tim Escobedo Phone 520-225-9430 Project Number/Name Special event Work Times 7am-12pm	NOTES: This is a vehicular and/or pedestrian plan only. Pedestrian access shall be maintained if possible. All applicable equipment shall have sandbags and flags. This traffic control plan is for day and/or night time use. Business and local traffic shall be maintained when possible. Bump signs shall be placed in front of ALL steel plates in the roadway. Conflicting existing signs shall be covered for temporary traffic control. Equipment list is approximate, plan is subject to changes made in the field.	PLAN NOT TO SCALE	Sign Sizes X A) 18x24 O B) 24x24 O C) 24x30 O D) 30x30 X E) 36x36 O F) 48x48 O G) 48x60 O H) 18x18 O I) 24x48 O J) 48x30 O K) Other	Legend  Bollard  Type I Barricade Reviewed By Date

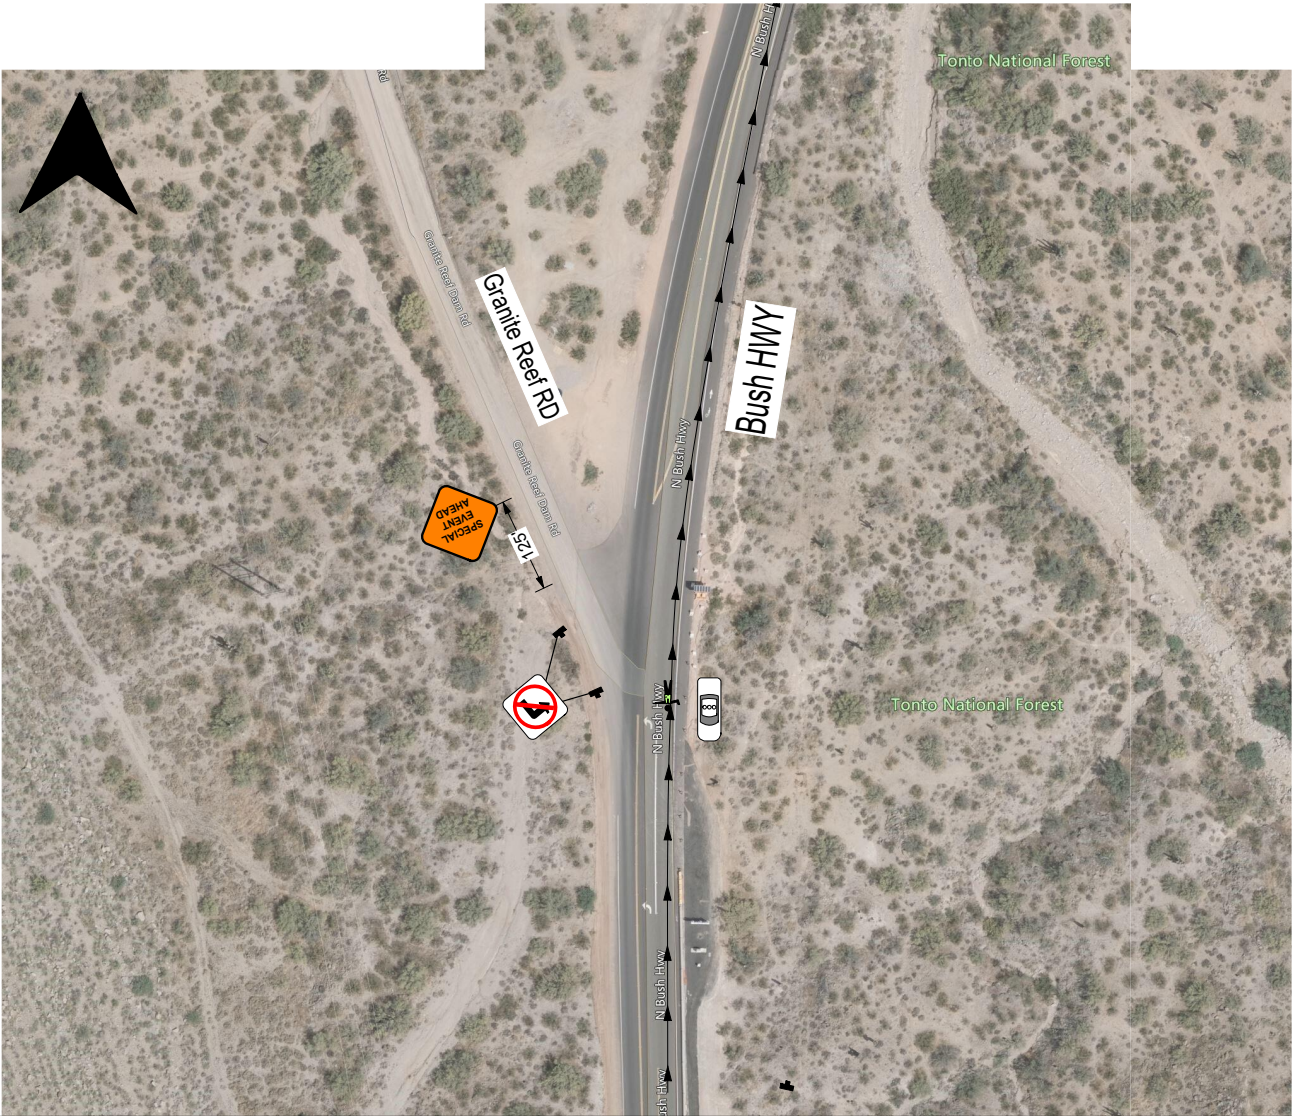


 QUAIL CONSTRUCTION <i>Building Arizona Since 1989</i>  EL TOUR DE MESA	Mesa: ADOT: MCDOT: Forest Sun Valley Blvd and Brown Rd Traffic Control Contractor Quail Construction Prime Contractor El Tour De Mesa Contractor E-Mail tim@eltourdemesa.com Permit Number LICA22-04007 Start Date 4/2/2022 Prepared By Salvador Orozco Date 3/5/2022 Contractor Superintendent Tim Escobedo Phone 602-225-9430 Project Number/Name Special event Work Times 7am-12pm
---	---



 QUAIL CONSTRUCTION <i>Creating Angles Since 1999</i>	Jurisdiction: Mesa; ADOT; MCDOT; Forest Sun Valley Blvd and Brown Rd Traffic Control Contractor: Quail Construction Prepared By: Salvador Orozco	NOTES	PLAN NOT TO SCALE	Sign Sizes X A) 18x24 O G) 48x60 O B) 24x24 O H) 18x18 O C) 24x30 O I) 24x48 O D) 30x30 O J) 48x30 X E) 36x36 O K) Other O F) 48x48	Legend  Bollard
 EL TOUR DE MESA	Traffic Control Plan # 22-106 PAGE 31 OF 51 Prime Contractor: El Tour De Mesa Contractor E-Mail: tim@eltourdetucson Permit Number: LICA22-04007 Start Date: 4/2/2022	Date: 3/5/2022 Contractor Superintendent: Tim Escobedo Phone: 520-225-9430 Project Number/Name: Special event Work Times: 7am-12pm	Reviewed By: _____ Date: _____		



	Mesa; ADOT; MCDOT; Forest Sunvalley Blvd and Brown Rd		NOTES	PLAN NOT TO SCALE	Sign Sizes																								
	Quail Construction Traffic Control Plan # 22-106 PAGE 23 OF 51 Prime Contractor El Tour De Mesa Contractor E-Mail tim@elourdetcson Permit Number LICA22-04007 Start Date 4/2/2022		Prepared By Salvador Orozco Date 3/5/2022 Contractor Superintendent Tim Escobedo Phone 520-225-9430 Project Number/Name Special event Work Times 7am-12pm		NOTES: This is a vehicular and/or pedestrian plan only. Pedestrian access shall be maintained if possible. All applicable equipment shall have sandbags and flags. This traffic control plan is for day and/or night time use. Business and local traffic shall be maintained when possible. Bump signs shall be placed in front of ALL steel plates in the roadway. Conflicting existing signs shall be covered for temporary traffic control. Equipment list is approximate, plan is subject to changes made in the field.		<table><tr><td>x</td><td>A) 18x24</td><td>o</td><td>G) 48x60</td></tr><tr><td>o</td><td>B) 24x24</td><td>o</td><td>H) 18x18</td></tr><tr><td>o</td><td>C) 24x30</td><td>o</td><td>I) 24x48</td></tr><tr><td>o</td><td>D) 30x30</td><td>o</td><td>J) 48x30</td></tr><tr><td>x</td><td>E) 36x36</td><td>o</td><td>K) Other</td></tr><tr><td>o</td><td>F) 48x48</td><td></td><td></td></tr></table>	x	A) 18x24	o	G) 48x60	o	B) 24x24	o	H) 18x18	o	C) 24x30	o	I) 24x48	o	D) 30x30	o	J) 48x30	x	E) 36x36	o	K) Other	o	F) 48x48
x	A) 18x24	o	G) 48x60																										
o	B) 24x24	o	H) 18x18																										
o	C) 24x30	o	I) 24x48																										
o	D) 30x30	o	J) 48x30																										
x	E) 36x36	o	K) Other																										
o	F) 48x48																												
	<table><tr><td>Reviewed By</td><td>_____</td><td>Date</td><td>_____</td></tr></table>						Reviewed By	_____	Date	_____																			
Reviewed By	_____	Date	_____																										

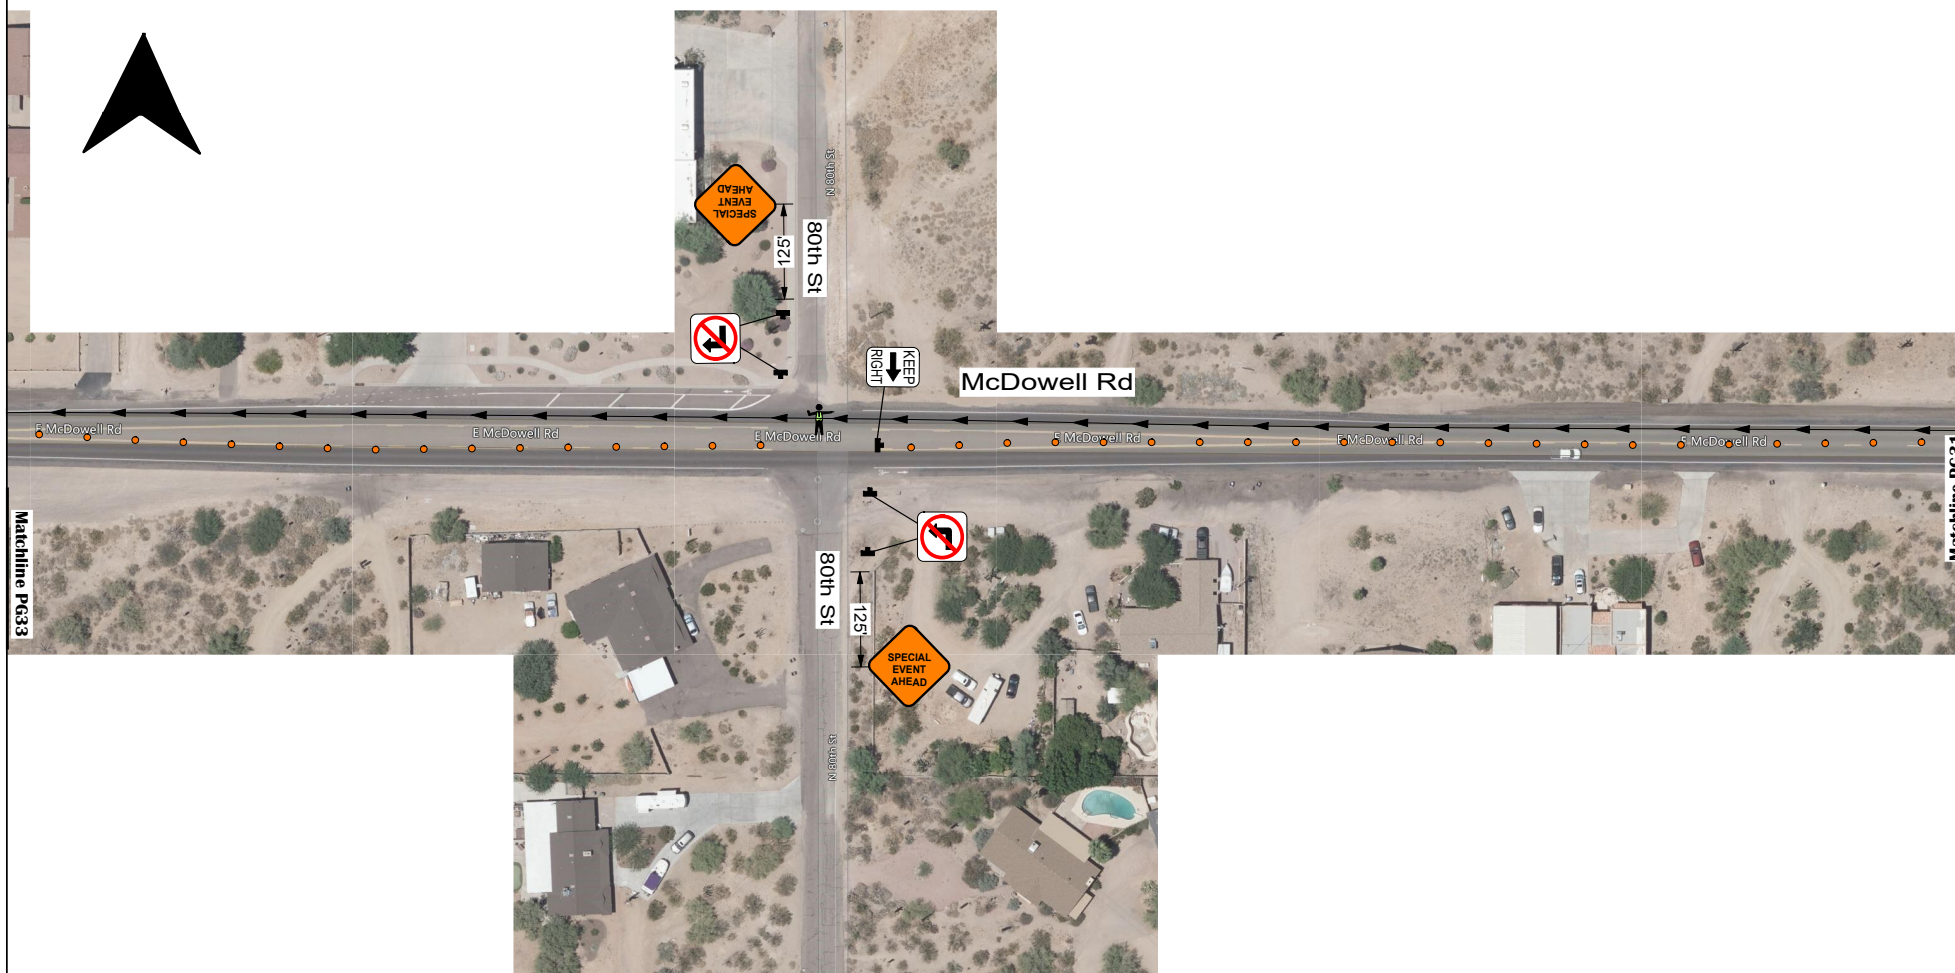

Jurisdiction Mesa, ADOT; MCDOT; Forest Sunvalley Blvd and Brown Rd	Project Location Forest Sunvalley Blvd and Brown Rd
Traffic Control Contractor Quail Construction	Prepared By Salvador Orozco
Traffic Control Plan # 22-106	Date 3/5/2022
Prime Contractor El Tour De Mesa	Contractor Superintendent Tim Escobedo
Contractor E-Mail tim@elourdetcuson	Phone 520-225-9430
Permit Number LICA22-04007	Project Number/Name Special event
Start Date 4/2/2022	Work Times 7am-12pm

NOTES**PLAN NOT TO SCALE**

NOTES:
 This is a vehicular and/or pedestrian plan only.
 Pedestrian access shall be maintained if possible.
 All applicable equipment shall have sandbags and flags.
 This traffic control plan is for day and/or night time use.
 Business and local traffic shall be maintained when possible.
 Bump signs shall be placed in front of ALL steel plates in the roadway.
 Conflicting existing signs shall be covered for temporary traffic control.
 Equipment list is approximate, plan is subject to changes made in the field.


Sign Sizes

X A) 18x24	O G) 48x60
O B) 24x24	O H) 18x18
O C) 24x30	O I) 24x48
O D) 30x30	O J) 48x30
X E) 36x36	O K) Other
O F) 48x48	


Legend
 Bollard

Reviewed By _____


Date _____

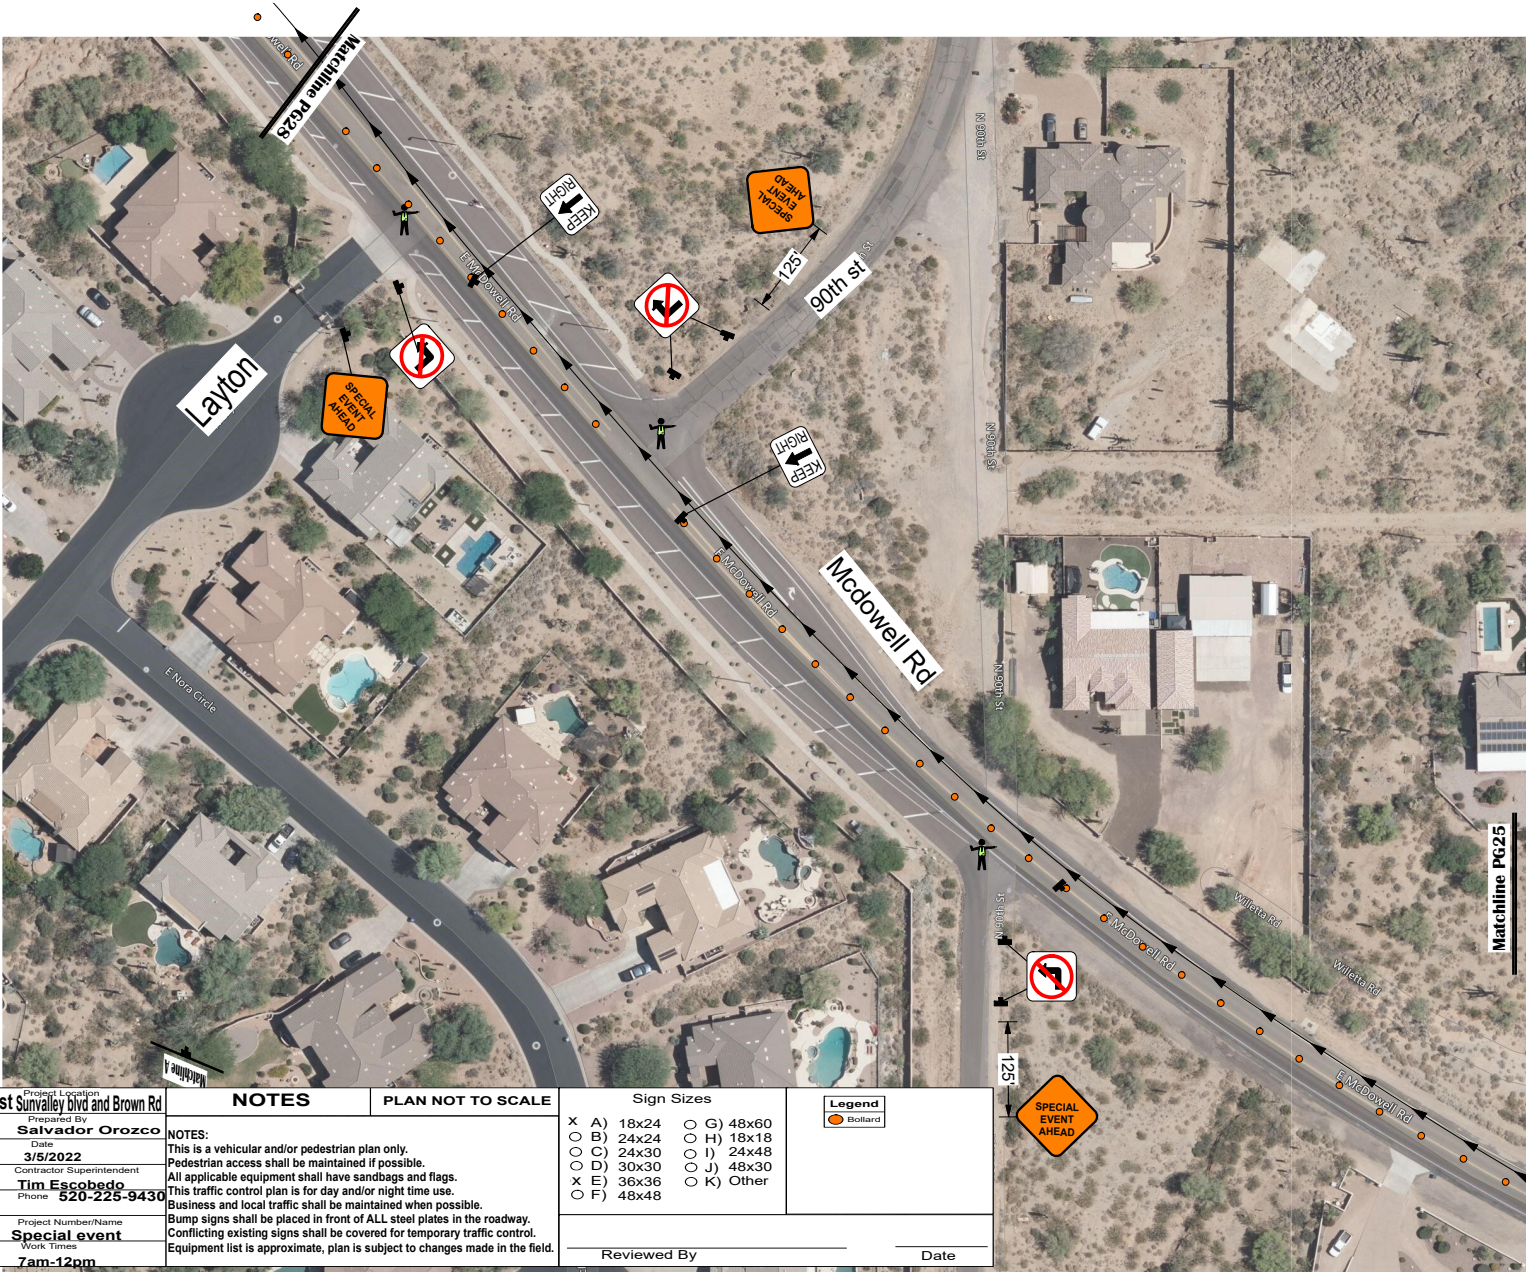


 	Mesa, ADOT: MCDOT, Forest Sunvalley Blvd and Brown Rd		NOTES	PLAN NOT TO SCALE	Sign Sizes	
	Quail Construction Traffic Control Plan # 22-106 PAGE 27 OF 51 Prime Contractor El Tour De Mesa Contractor E-Mail tim@elourdetcuson Permit Number LICA22-04007 Start Date 4/2/2022	Salvador Orozco Prepared By Tim Escobedo Contractor Superintendent Phone 520-225-9430 Project Number/Name Special event Work Times 7am-12pm	NOTES: This is a vehicular and/or pedestrian plan only. Pedestrian access shall be maintained if possible. All applicable equipment shall have sandbags and flags. This traffic control plan is for day and/or night time use. Business and local traffic shall be maintained when possible. Bump signs shall be placed in front of ALL steel plates in the roadway. Conflicting existing signs shall be covered for temporary traffic control. Equipment list is approximate, plan is subject to changes made in the field.	X A) 18x24 O B) 24x24 O C) 24x30 O D) 30x30 X E) 36x36 O F) 48x48	O G) 48x60 O H) 18x18 O I) 24x48 O J) 48x30 O K) Other	
Reviewed By _____						_____ Date _____

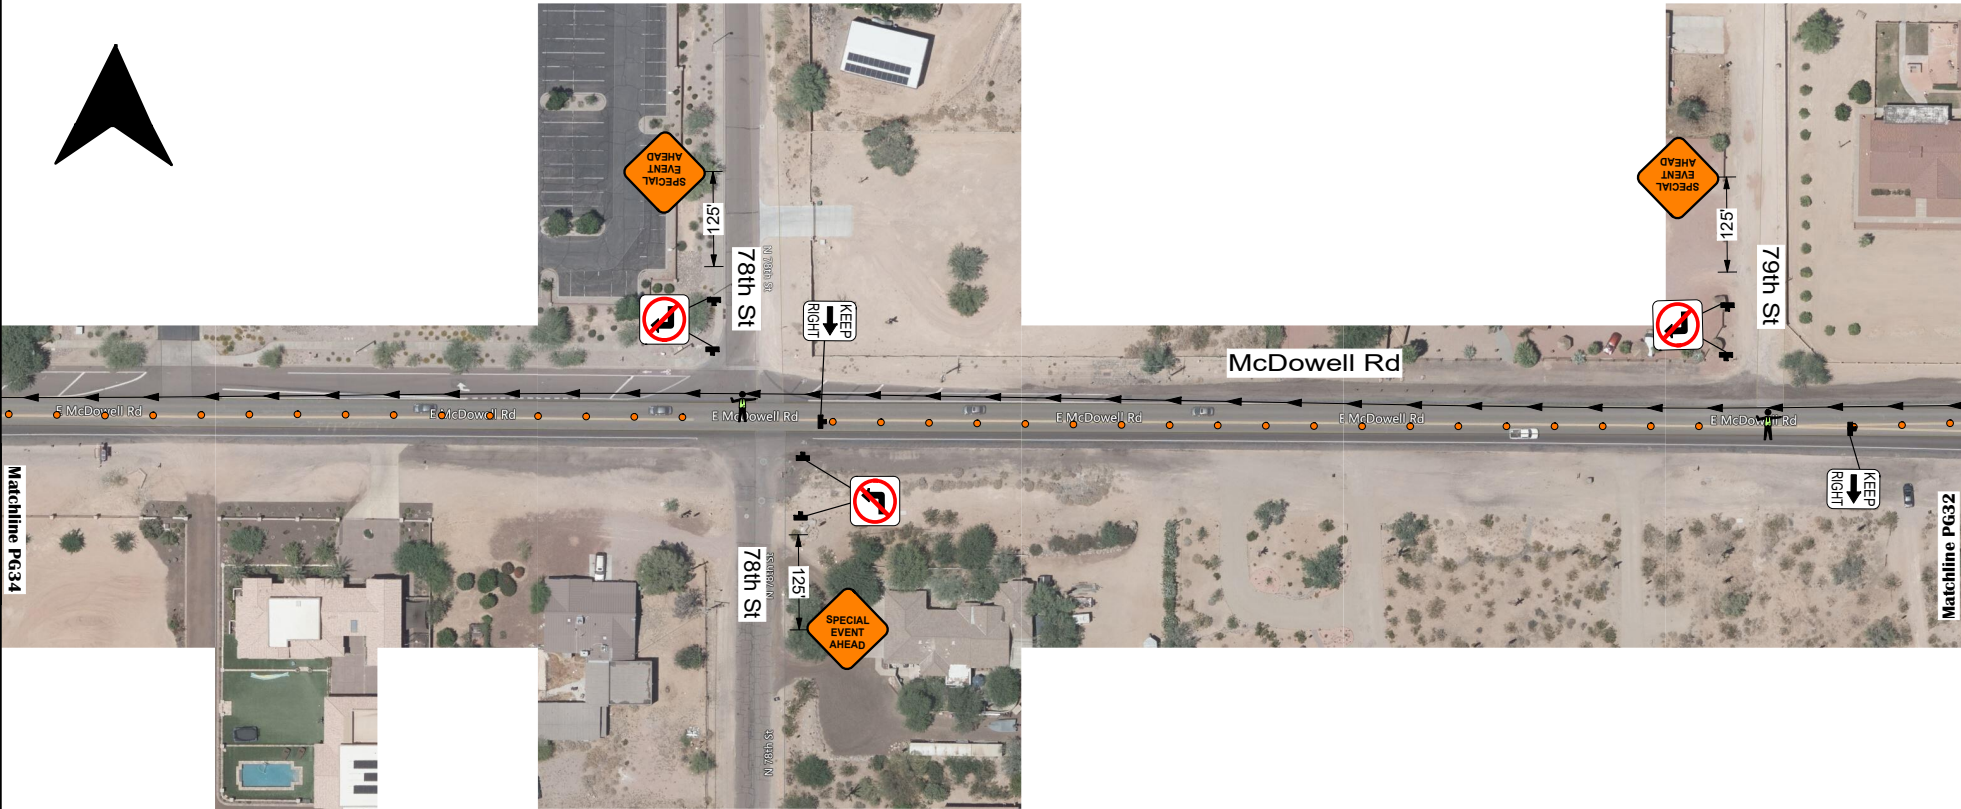


	Mesa, ADOT: MCDOT; Forest Sunvalley blvd and Brown Rd		NOTES	PLAN NOT TO SCALE	Sign Sizes	Legend 
	Traffic Control Contractor	Prepared By	NOTES: This is a vehicular and/or pedestrian plan only. Pedestrian access shall be maintained if possible. All applicable equipment shall have sandbags and flags. This traffic control plan is for day and/or night time use. Business and local traffic shall be maintained when possible. Bump signs shall be placed in front of ALL steel plates in the roadway. Conflicting existing signs shall be covered for temporary traffic control. Equipment list is approximate, plan is subject to changes made in the field.			x A) 18x24 o G) 48x60 o B) 24x24 o H) 18x18 o C) 24x30 o I) 24x48 o D) 30x30 o J) 48x30 x E) 36x36 o K) Other o F) 48x48
	Quail Construction	Salvador Orozco				
	Traffic Control Plan # 22-106	Date				
	PAGE 33 OF 51	3/5/2022				
	Prime Contractor	Contractor Superintendent				
El Tour De Mesa	Tim Escobedo					
Contractor E-Mail	Phone 520-225-9430					
tim@eltourdetucson						
Permit Number	Project Number/Name					
LICA22-04007	Special event					
Start Date	Work Times					
4/2/2022	7am-12pm					
					Reviewed By	Date

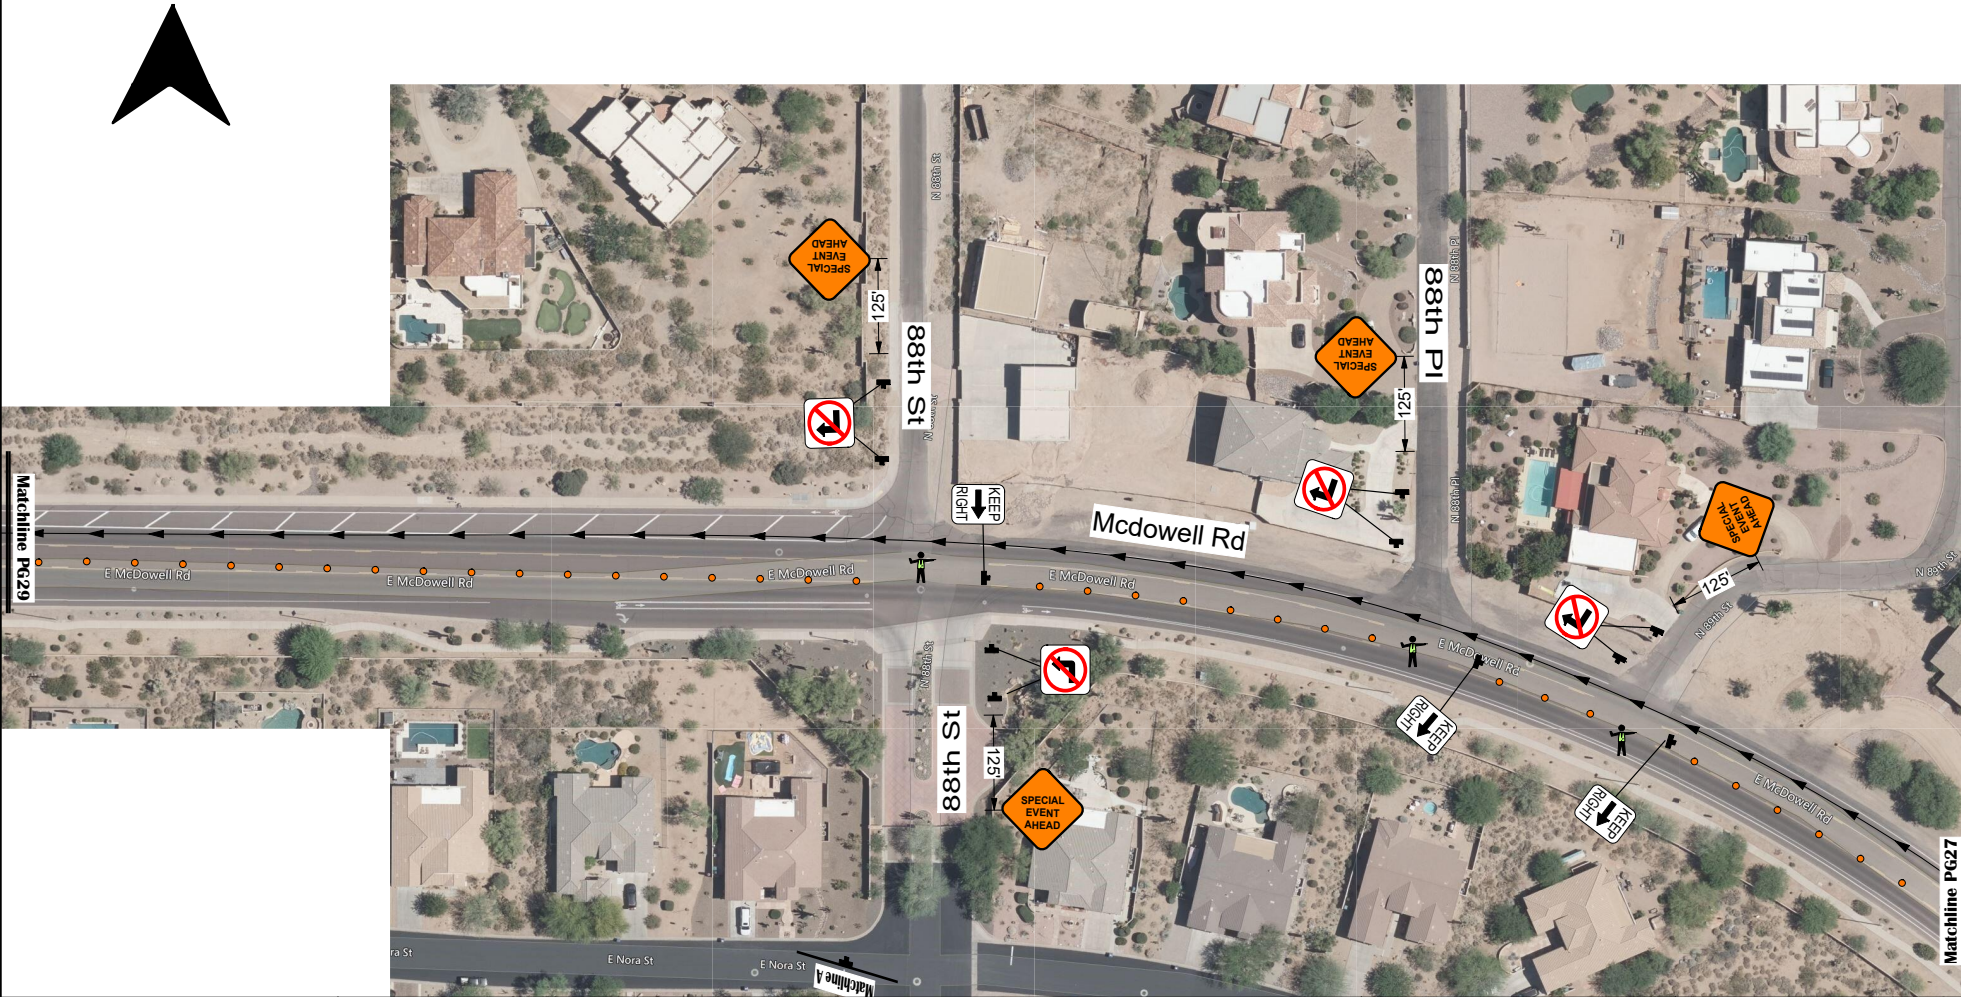

 QUAIL CONSTRUCTION <i>Building Arizona Since 1999</i>  EL TOUR DE MESA	Jurisdiction: Mesa, ADOT, MCDOT, Forest Sunvalley Blvd and Brown Rd Traffic Control Contractor Quail Construction Prime Contractor El Tour De Mesa Contractor E-Mail tim@eltourdetucson Permit Number LICA22-04007 Start Date 4/2/2022 Prepared By Salvador Orozco Date 3/5/2022 Contractor Superintendent Tim Escobedo Phone 520-225-9430 Project Number/Name Special event Work Times 7am-12pm	NOTES NOTES: This is a vehicular and/or pedestrian plan only. Pedestrian access shall be maintained if possible. All applicable equipment shall have sandbags and flags. This traffic control plan is for day and/or night time use. Business and local traffic shall be maintained when possible. Bump signs shall be placed in front of ALL steel plates in the roadway. Conflicting existing signs shall be covered for temporary traffic control. Equipment list is approximate, plan is subject to changes made in the field. PLAN NOT TO SCALE	Sign Sizes X A) 18x24 O B) 24x24 O C) 24x30 O D) 30x30 X E) 36x36 O F) 48x48 O G) 48x60 O H) 18x18 O I) 24x48 O J) 48x30 O K) Other	Legend  Bollard Reviewed By Date
---	---	--	--	--

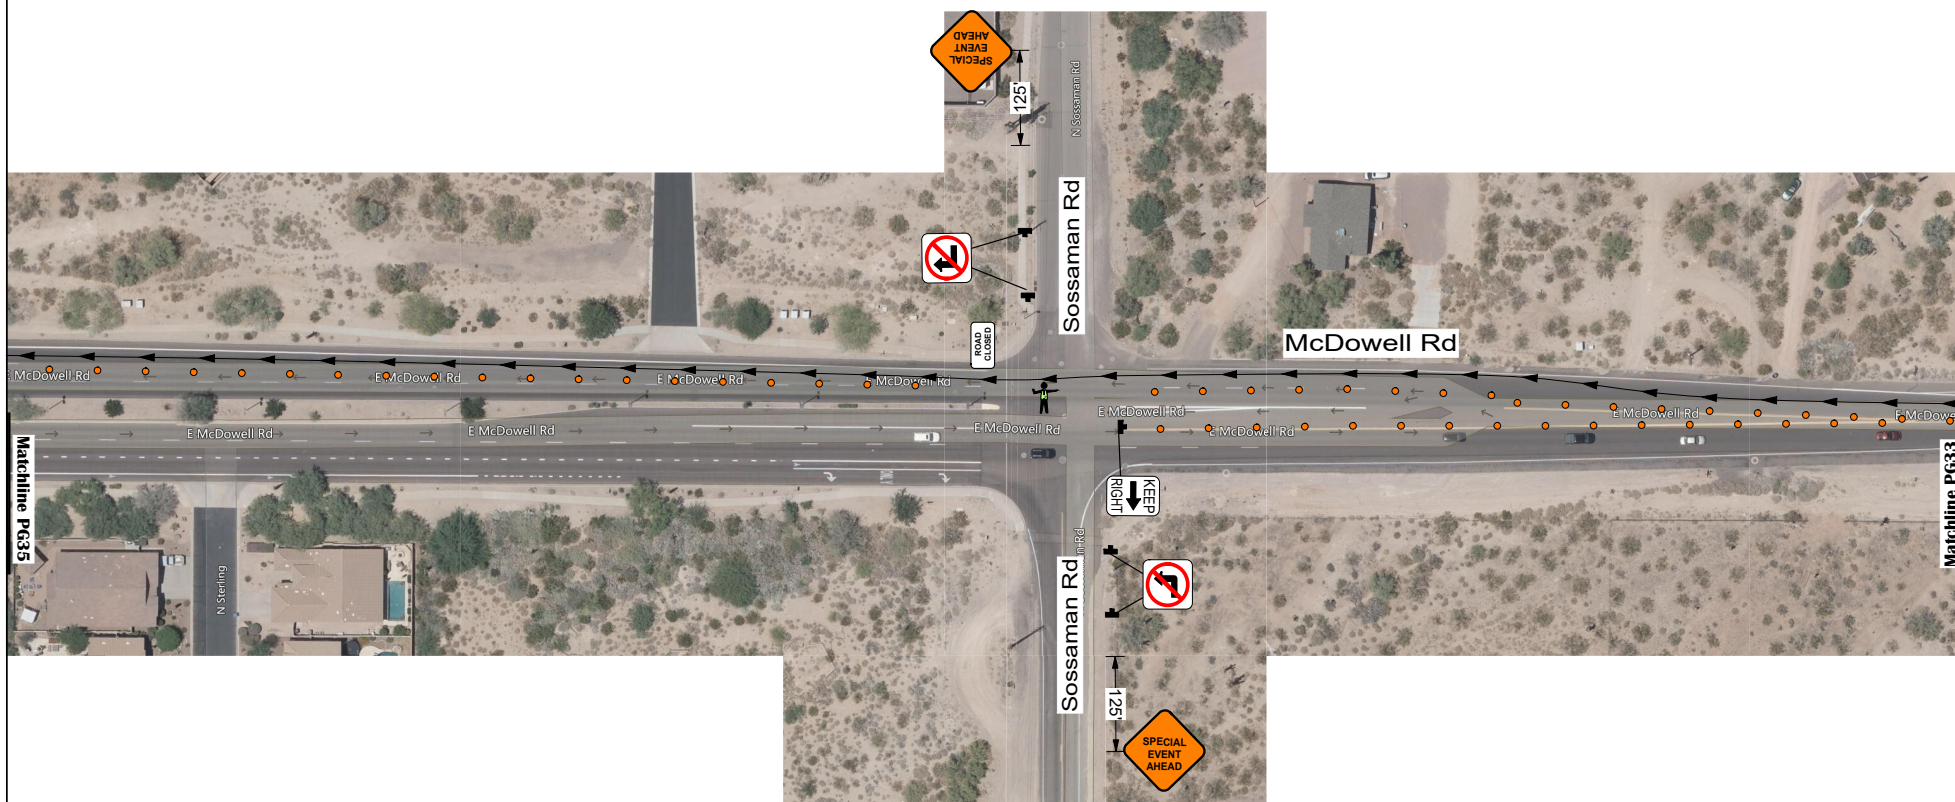

 QUAIL CONSTRUCTION Since August Since 1999	Jurisdiction: Mesa; ADOT; MCDOT; Forest Sunvalley blvd and Brown Rd Project Location: Mesa; ADOT; MCDOT; Forest Sunvalley blvd and Brown Rd		NOTES	PLAN NOT TO SCALE	Sign Sizes	Legend  Bollard
 EL TOUR DE MESA	Traffic Control Contractor: Quail Construction		Prepared By: Salvador Orozco		X A) 18x24 O G) 48x60 O B) 24x24 O H) 18x18 O C) 24x30 O I) 24x48 O D) 30x30 O J) 48x30 X E) 36x36 O K) Other O F) 48x48	
	Traffic Control Plan # 22-106		Date: 3/5/2022			
	PAGE 34 OF 51					
	Prime Contractor: El Tour De Mesa		Contractor Superintendent: Tim Escobedo			
	Contractor E-Mail: tim@eltourdetucson		Phone: 520-225-9430			
	Permit Number: LICA22-04007		Project Number/Name: Special event		NOTES: This is a vehicular and/or pedestrian plan only. Pedestrian access shall be maintained if possible. All applicable equipment shall have sandbags and flags. This traffic control plan is for day and/or night time use. Business and local traffic shall be maintained when possible. Bump signs shall be placed in front of ALL steel plates in the roadway. Conflicting existing signs shall be covered for temporary traffic control. Equipment list is approximate, plan is subject to changes made in the field.	
	Start Date: 4/2/2022		Work Times: 7am-12pm			
	Reviewed By				Date	

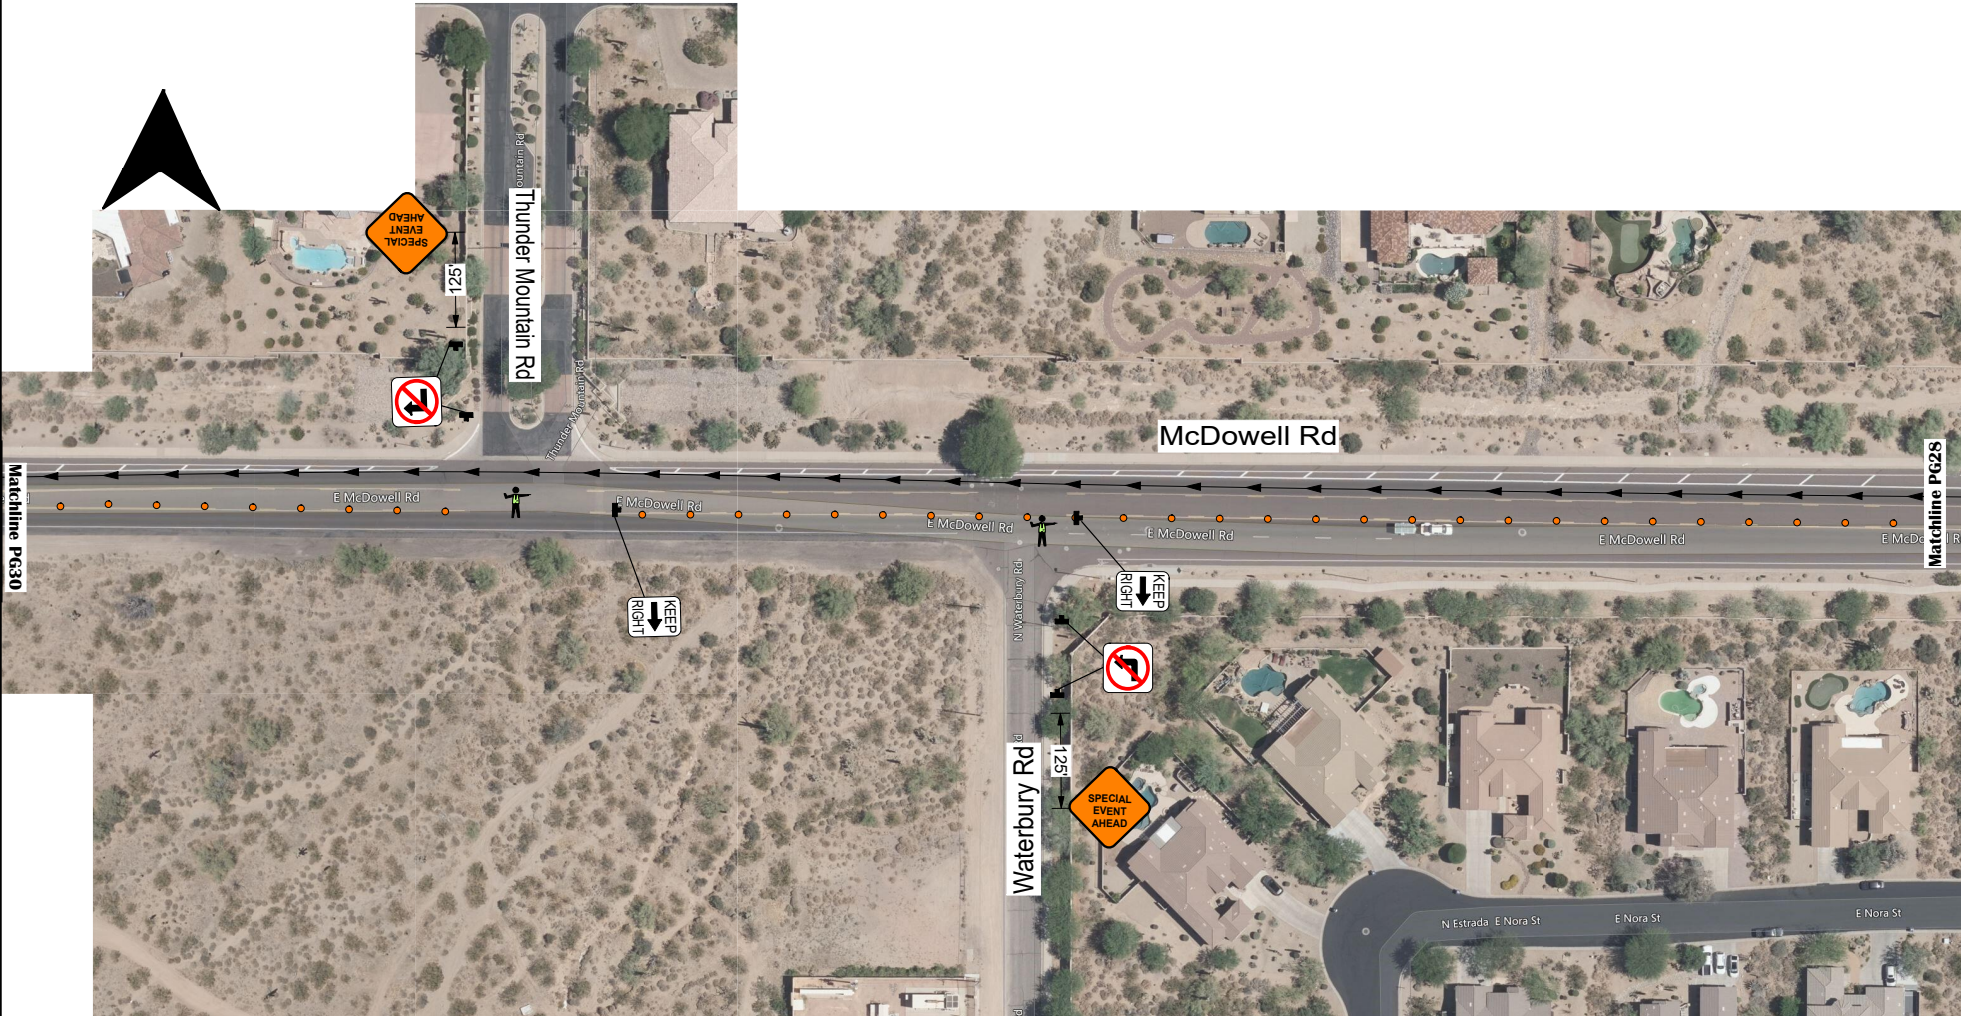


 QUAIL CONSTRUCTION Building Progress Since 1999	Jurisdiction Mesa, ADOT, MCDOT, Forest Sunvalley Blvd and Brown Rd		Project Location Mesa, ADOT, MCDOT, Forest Sunvalley Blvd and Brown Rd	NOTES	PLAN NOT TO SCALE	Sign Sizes X A) 18x24 O G) 48x60 O B) 24x24 O H) 18x18 O C) 24x30 O I) 24x48 O D) 30x30 O J) 48x30 X E) 36x36 O K) Other O F) 48x48	Legend  Bollard		
	Traffic Control Contractor Quail Construction							Prepared By Salvador Orozco	
	Traffic Control Plan # 22-106 PAGE 29 OF 51 Prime Contractor El Tour De Mesa Contractor E-Mail tim@elourdetsa.com Permit Number LICA22-04007 Start Date 4/2/2022							Date 3/5/2022 Contractor Superintendent Tim Escobedo Phone 620-225-9430 Project Number/Name Special event Work Times 7am-12pm	
 EL TOUR DE MESA				Reviewed By			Date		



 QUAIL CONSTRUCTION Energy Efficient Since 1999	Jurisdiction: Mesa; ADOT; MCDOT; Forest Sunvalley Blvd and Brown Rd Traffic Control Contractor: Quail Construction	Project Location: Forest Sunvalley Blvd and Brown Rd Prepared By: Salvador Orozco	NOTES: This is a vehicular and/or pedestrian plan only. Pedestrian access shall be maintained if possible. All applicable equipment shall have sandbags and flags. This traffic control plan is for day and/or night time use. Business and local traffic shall be maintained when possible. Bump signs shall be placed in front of ALL steel plates in the roadway. Conflicting existing signs shall be covered for temporary traffic control. Equipment list is approximate, plan is subject to changes made in the field.	PLAN NOT TO SCALE	Sign Sizes X A) 18x24 O G) 48x60 O B) 24x24 O H) 18x18 O C) 24x30 O I) 24x48 O D) 30x30 O J) 48x30 X E) 36x36 O K) Other O F) 48x48	Legend  Bollard
 EL TOUR DE MESA	Traffic Control Plan # 22-106 PAGE 35 OF 51 Prime Contractor: El Tour De Mesa Contractor E-Mail: tim@eltourdetucson Permit Number: LICA22-04007 Start Date: 4/2/2022	Date: 3/5/2022 Contractor Superintendent: Tim Escobedo Phone: 520-225-9430 Project Number/Name: Special event Work Times: 7am-12pm				



 	Mesa, ADOT, MCDOT, Forest Sun Valley Blvd and Brown Rd Traffic Control Contractor: Quail Construction Prepared By: Salvador Orozco Traffic Control Plan # 22-106 Date: 3/5/2022 Prime Contractor: El Tour De Mesa Contractor E-Mail: tim@elourdetcson Permit Number: LICA22-04007 Start Date: 4/2/2022 Project Number/Name: Special event Work Times: 7am-12pm	NOTES PLAN NOT TO SCALE Sign Sizes X A) 18x24 O G) 48x60 O B) 24x24 O H) 18x18 O C) 24x30 O I) 24x48 O D) 30x30 O J) 48x30 X E) 36x36 O K) Other O F) 48x48 Legend  Bollard  Type I Barricade	NOTES: This is a vehicular and/or pedestrian plan only. Pedestrian access shall be maintained if possible. All applicable equipment shall have sandbags and flags. This traffic control plan is for day and/or night time use. Business and local traffic shall be maintained when possible. Bump signs shall be placed in front of ALL steel plates in the roadway. Conflicting existing signs shall be covered for temporary traffic control. Equipment list is approximate, plan is subject to changes made in the field.
	Reviewed By _____ Date _____		

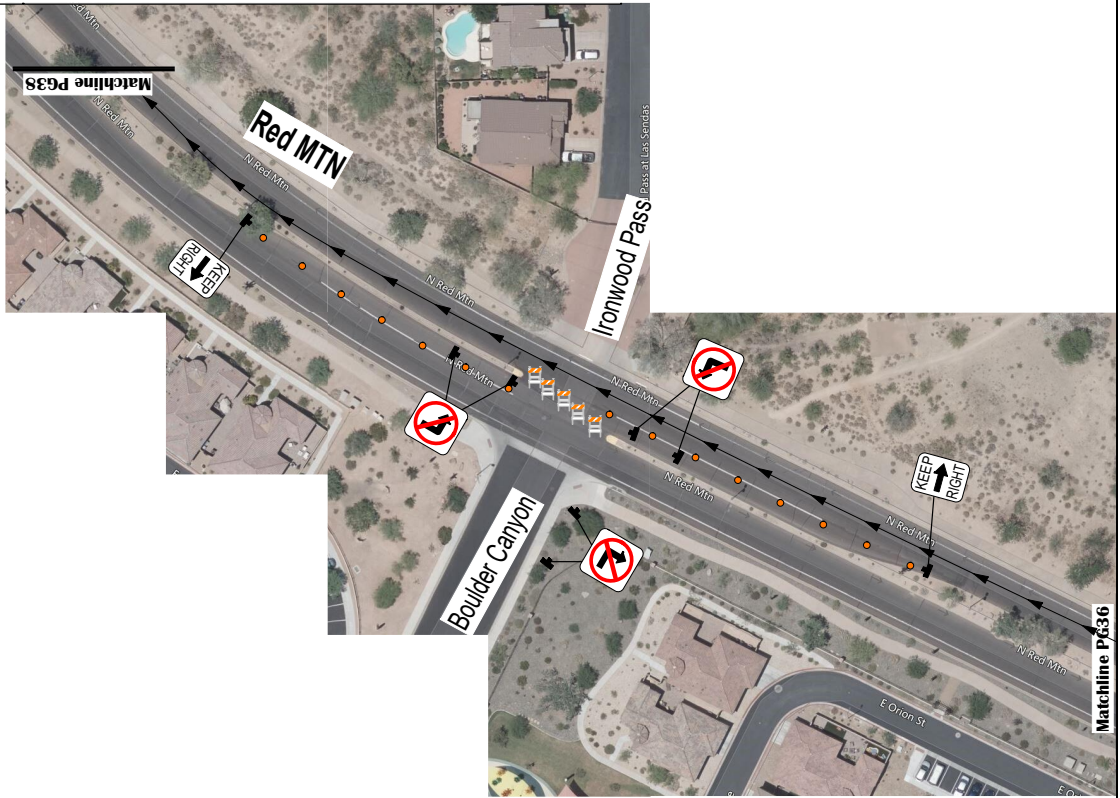

Jurisdiction: Mesa; ADOT; MCDOT; Forest Sunvalley blvd and Brown Rd	
Traffic Control Contractor Quail Construction	Prepared By Salvador Orozco
Traffic Control Plan # 22-106	Date 3/5/2022
Prime Contractor El Tour De Mesa	Contractor Superintendent Tim Escobedo
Contractor E-Mail tim@elourdetcuson	Phone 520-225-9430
Permit Number LICA22-04007	Project Number/Name Special event
Start Date 4/2/2022	Work Times 7am-12pm

NOTES

NOTES:
This is a vehicular and/or pedestrian plan only.
Pedestrian access shall be maintained if possible.
All applicable equipment shall have sandbags and flags.
This traffic control plan is for day and/or night time use.
Business and local traffic shall be maintained when possible.
Bump signs shall be placed in front of ALL steel plates in the roadway.
Conflicting existing signs shall be covered for temporary traffic control.
Equipment list is approximate, plan is subject to changes made in the field.

PLAN NOT TO SCALE

Sign Sizes


- | | |
|------------|------------|
| X A) 18x24 | O G) 48x60 |
| O B) 24x24 | O H) 18x18 |
| O C) 24x30 | O I) 24x48 |
| O D) 30x30 | O J) 48x30 |
| X E) 36x36 | O K) Other |
| O F) 48x48 | |

Legend


- Bollard
- Type I Barricade

Reviewed By _____


Date _____

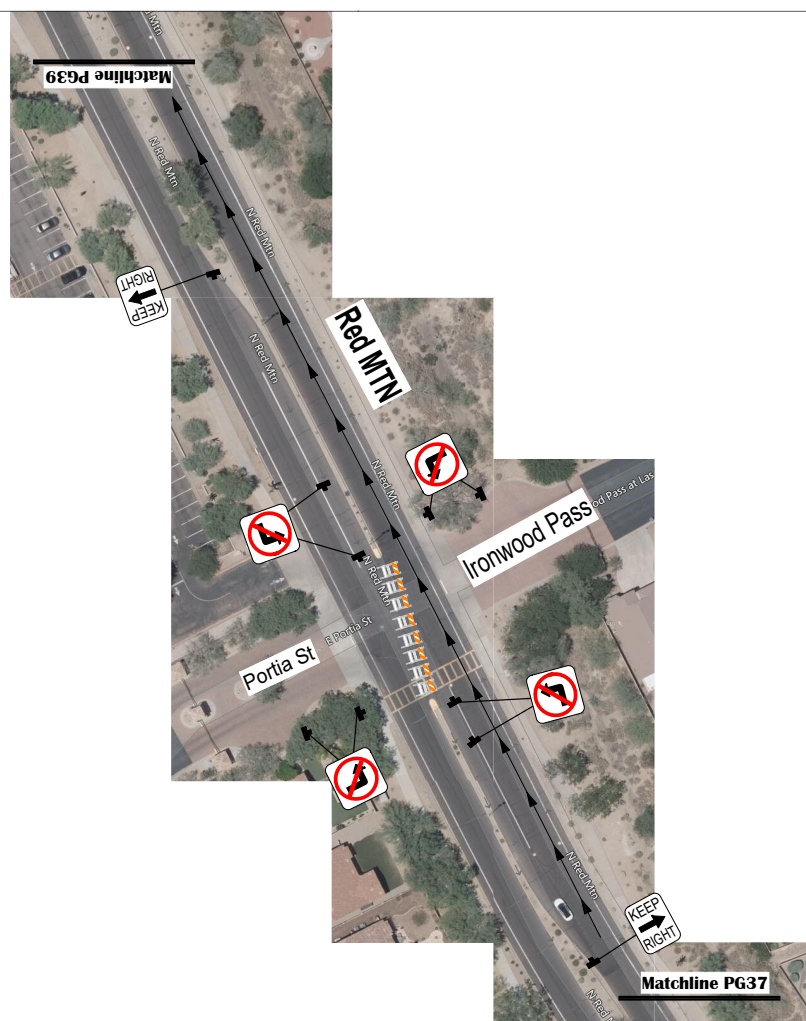

	Jurisdiction: Mesa, ADOT, MCDOT, Forest Sunvalley Blvd and Brown Rd Traffic Control Contractor: Quail Construction Traffic Control Plan # 22-106 Prime Contractor: El Tour De Mesa Contractor E-Mail: tim@elourdetcuson Permit Number: LICA22-04007 Start Date: 4/2/2022	Project Location: Mesa, ADOT, MCDOT, Forest Sunvalley Blvd and Brown Rd Prepared By: Salvador Orozco Date: 3/5/2022 Contractor Superintendent: Tim Escobedo Phone: 520-225-9430 Project Number/Name: Special event Work Times: 7am-12pm	NOTES This is a vehicular and/or pedestrian plan only. Pedestrian access shall be maintained if possible. All applicable equipment shall have sandbags and flags. This traffic control plan is for day and/or night time use. Business and local traffic shall be maintained when possible. Bump signs shall be placed in front of ALL steel plates in the roadway. Conflicting existing signs shall be covered for temporary traffic control. Equipment list is approximate, plan is subject to changes made in the field.	PLAN NOT TO SCALE	Sign Sizes X A) 18x24 O G) 48x60 O B) 24x24 O H) 18x18 O C) 24x30 O I) 24x48 O D) 30x30 O J) 48x30 X E) 36x36 O K) Other O F) 48x48 Legend  Type I Barricade
				Reviewed By _____	Date _____

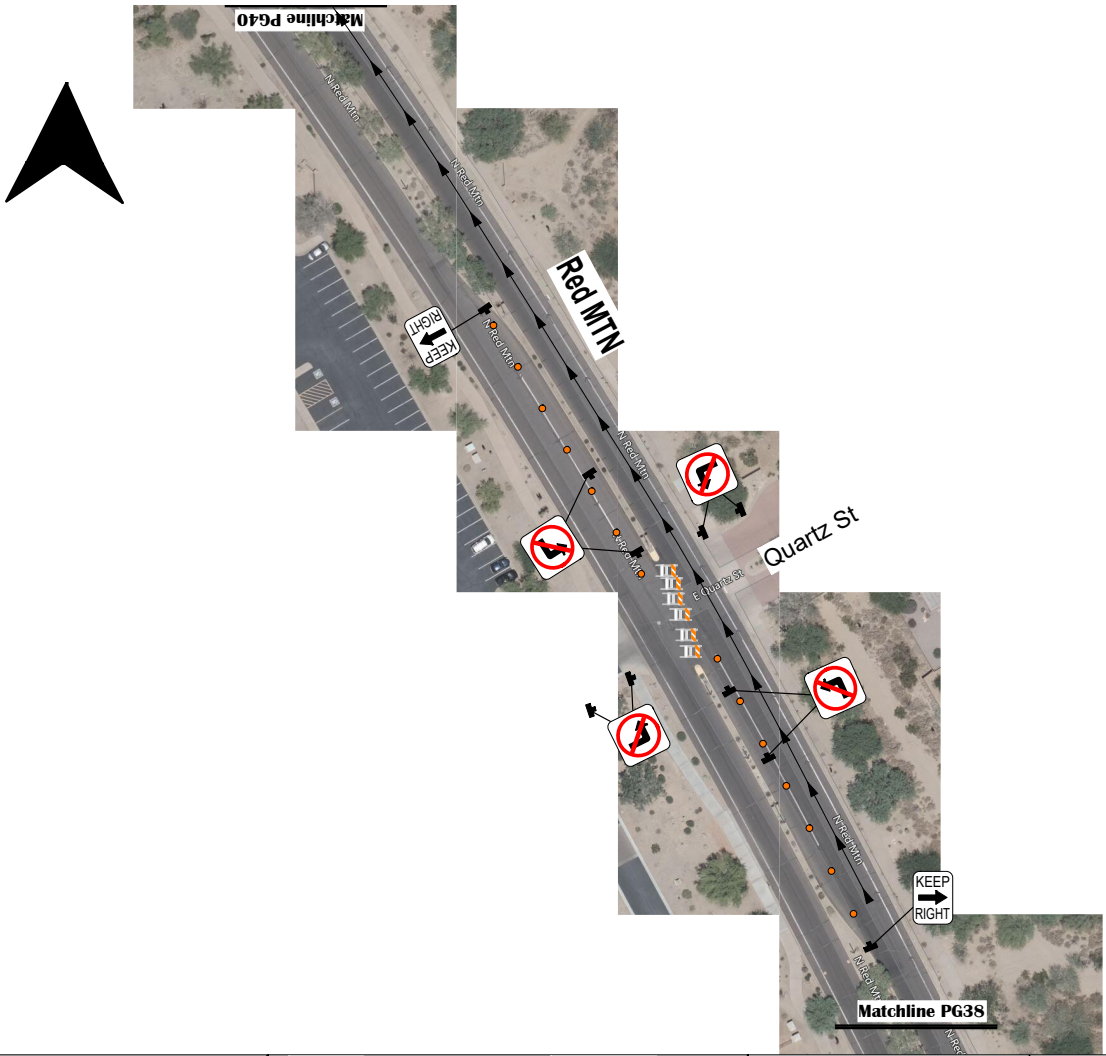

 QUAIL CONSTRUCTION <i>Seizing Arizona Since 1999</i>	Jurisdiction: Mesa;ADOT;MCDOT;Forest Sunvalley Blvd and Brown Rd Traffic Control Contractor: Quail Construction Project Location: Prepared By Salvador Orozco Date: 3/5/2022	NOTES: This is a vehicular and/or pedestrian plan only. Pedestrian access shall be maintained if possible. All applicable equipment shall have sandbags and flags. This traffic control plan is for day and/or night time use. Business and local traffic shall be maintained when possible. Bump signs shall be placed in front of ALL steel plates in the roadway. Conflicting existing signs shall be covered for temporary traffic control. Equipment list is approximate, plan is subject to changes made in the field.	PLAN NOT TO SCALE	Sign Sizes X A) 18x24 O G) 48x60 O B) 24x24 O H) 18x18 O C) 24x30 O I) 24x48 O D) 30x30 O J) 48x30 X E) 36x36 O K) Other O F) 48x48	Legend  Bollard  Type I Barricade
 EL TOUR DE MESA	Traffic Control Plan # 22-106 PAGE 39 OF 51 Prime Contractor: El Tour De Mesa Contractor E-Mail: tim@eltourdetucson Permit Number: LICA22-04007 Start Date: 4/2/2022 Project Number/Name: Special event Work Times: 7am-12pm				

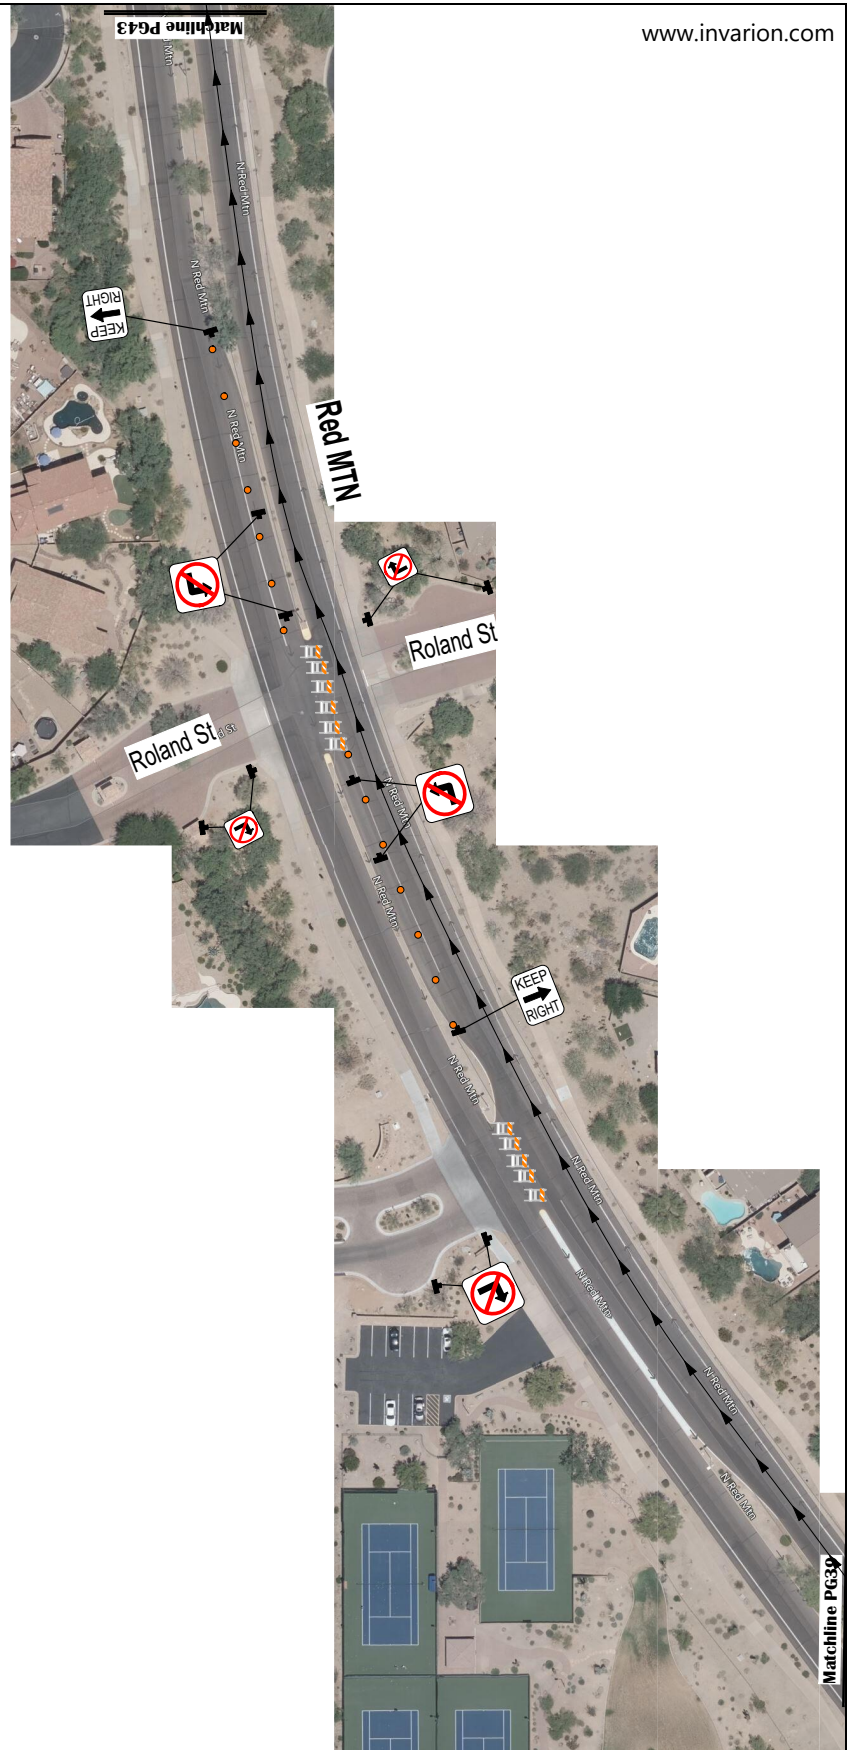


 QUAIL CONSTRUCTION Quality Asphalt Since 1999	 EL TOUR DE MESA	Mesa, ADOT: MCDOT, Forest Sunvalley Blvd and Brown Rd		Project Location	
		NOTES		PLAN NOT TO SCALE	
El Tour De Mesa Contractor E-Mail: tim@eljourdetcuson		Quail Construction		Prepared By: Salvador Orozco	
		DATE: 3/5/2022		Permit Number: LICA22-04007	
El Tour De Mesa Contractor Superintendent: Tim Escobedo Phone: 520-225-9430		DATE: 3/5/2022		Work Times: 7am-12pm	
		Project Number/Name: Special event		Reviewed By _____	
El Tour De Mesa Contractor Superintendent: Tim Escobedo Phone: 520-225-9430		NOTES:		Sign Sizes	
		This is a vehicular and/or pedestrian plan only. Pedestrian access shall be maintained if possible. All applicable equipment shall have sandbags and flags. This traffic control plan is for day and/or night time use. Business and local traffic shall be maintained when possible. Bump signs shall be placed in front of ALL steel plates in the roadway. Conflicting existing signs shall be covered for temporary traffic control. Equipment list is approximate, plan is subject to changes made in the field.		X A) 18x24 O G) 48x60 O B) 24x24 O H) 18x18 O C) 24x30 O I) 24x48 O D) 30x30 O J) 48x30 X E) 36x36 O K) Other O F) 48x48	
El Tour De Mesa Contractor Superintendent: Tim Escobedo Phone: 520-225-9430		NOTES:		Legend	
		This is a vehicular and/or pedestrian plan only. Pedestrian access shall be maintained if possible. All applicable equipment shall have sandbags and flags. This traffic control plan is for day and/or night time use. Business and local traffic shall be maintained when possible. Bump signs shall be placed in front of ALL steel plates in the roadway. Conflicting existing signs shall be covered for temporary traffic control. Equipment list is approximate, plan is subject to changes made in the field.		 Bollard  Type I Barricade	
El Tour De Mesa Contractor Superintendent: Tim Escobedo Phone: 520-225-9430		NOTES:		Date _____	
		This is a vehicular and/or pedestrian plan only. Pedestrian access shall be maintained if possible. All applicable equipment shall have sandbags and flags. This traffic control plan is for day and/or night time use. Business and local traffic shall be maintained when possible. Bump signs shall be placed in front of ALL steel plates in the roadway. Conflicting existing signs shall be covered for temporary traffic control. Equipment list is approximate, plan is subject to changes made in the field.			



Matchline PG41

Matchline PG43

	Mesa, AZ DOT, MCDOT, Forest Simmler Blvd and Brown Rd Project Location			Legend  Ballard  Hi Level Flag Tree
	Quail Construction Traffic Control PAge 42 OF 51 Prime Contractor El Tour De Mesa Contractor E-Mail tim@elourdetsucson	Salvador Orozco Prepared By Date 3/15/2022 Contractor Superintendent Tim Escobedo Phone 520-225-9430	NOTES: This is a vehicular and/or pedestrian plan only. Pedestrian access shall be maintained if possible. All applicable equipment shall have sandbags and flags. This traffic control plan is for day and/or night time use. Business and local traffic shall be maintained when possible. Bump signs shall be placed in front of ALL steel plates in the roadway. Conflicting existing signs shall be covered for temporary traffic control. Equipment list is approximate, plan is subject to changes made in the field.	
		Reviewed By	Date	

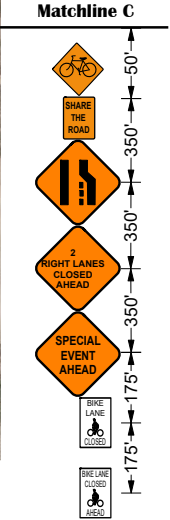

 QUAIL CONSTRUCTION Since 1996	Project Location Mesa, ADOT/MCDOT, Forest Smelter Blvd and Brown Rd			PLAN NOT TO SCALE	NOTES: This is a vehicular and/or pedestrian plan only. Pedestrian access shall be maintained if possible. All applicable equipment shall have sandbags and flags. This traffic control plan is for day and/or night time use. Business and local traffic shall be maintained when possible. Bump signs shall be placed in front of ALL steel plates in the roadway. Conflicting existing signs shall be covered for temporary traffic control. Equipment list is approximate, plan is subject to changes made in the field.	Sign Sizes X A) 18x24 O G) 48x60 O B) 24x24 O H) 18x18 O C) 24x30 O J) 24x48 O D) 30x30 O K) Other X E) 36x36 O F) 48x48	<table><tr><th colspan="2">Legend</th></tr><tr><td> Arrowboard</td><td> Rollboard</td></tr><tr><td> 8x8 In Level Flag</td><td> 14 In Level Flag</td></tr></table>	Legend		 Arrowboard	 Rollboard	 8x8 In Level Flag	 14 In Level Flag
	Legend												
 Arrowboard	 Rollboard												
 8x8 In Level Flag	 14 In Level Flag												
Traffic Control Contractor Quail Construction		Prepared By Salvador Orozco	Date 3/5/2022										
PAGE 41 OF 51		Prime Contractor El Tour De Mesa	Contractor Superintendent Tim Escobedo										
		Contact tim@elourdemesa.com	Phone 951-258-9430										
		Permit Number LICA22-94007	Project Number/Name Special event										
		Start Date 4/2/2022	Work Times 7am-12pm										
					Reviewed By _____	Date _____							