


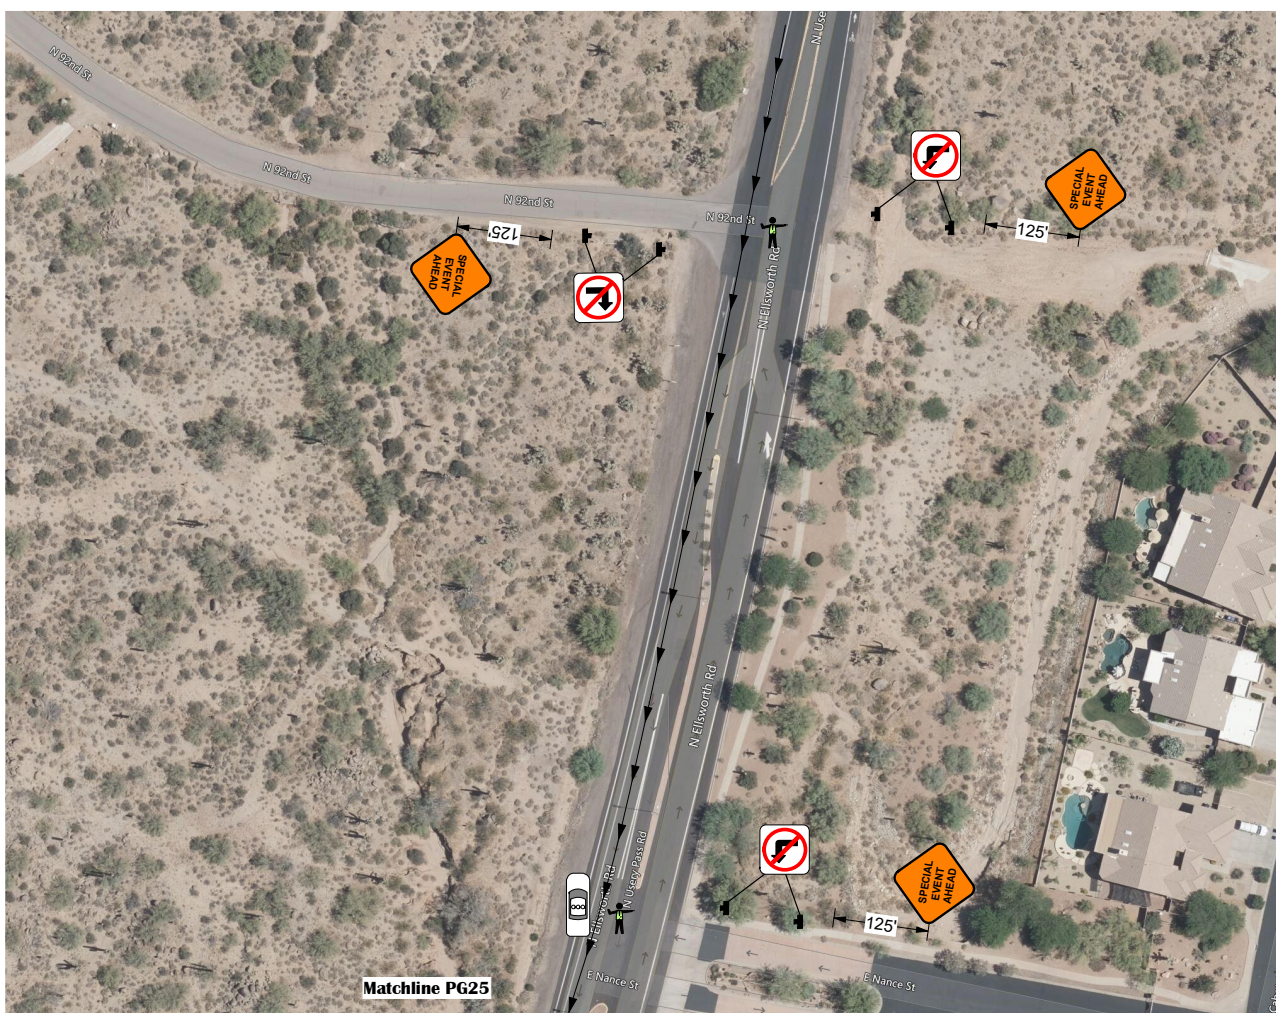

Matchline PG25



Jurisdiction	Project Location
Mesa; ADOT; MCDOT; Forest Sunvalley Blvd and Brown Rd	
Traffic Control Contractor	Prepared By
Quail Construction	Salvador Orozco
Traffic Control Plan # 22-106	Date
PAGE 26 OF 51	3/5/2022
Prime Contractor	Contractor Superintendent
El Tour De Mesa	Tim Escobedo
Contractor E-Mail	Phone 520-225-9430
tim@elourdetcuson	
Permit Number	Project Number/Name
LICA22-04007	Special event
Start Date	Work Times
4/2/2022	7am-12pm

NOTES

NOTES:
 This is a vehicular and/or pedestrian plan only.
 Pedestrian access shall be maintained if possible.
 All applicable equipment shall have sandbags and flags.
 This traffic control plan is for day and/or night time use.
 Business and local traffic shall be maintained when possible.
 Bump signs shall be placed in front of ALL steel plates in the roadway.
 Conflicting existing signs shall be covered for temporary traffic control.
 Equipment list is approximate, plan is subject to changes made in the field.

PLAN NOT TO SCALE


Sign Sizes

- | | |
|------------|------------|
| X A) 18x24 | O G) 48x60 |
| O B) 24x24 | O H) 18x18 |
| O C) 24x30 | O I) 24x48 |
| O D) 30x30 | O J) 48x30 |
| X E) 36x36 | O K) Other |
| O F) 48x48 | |



Reviewed By

Date

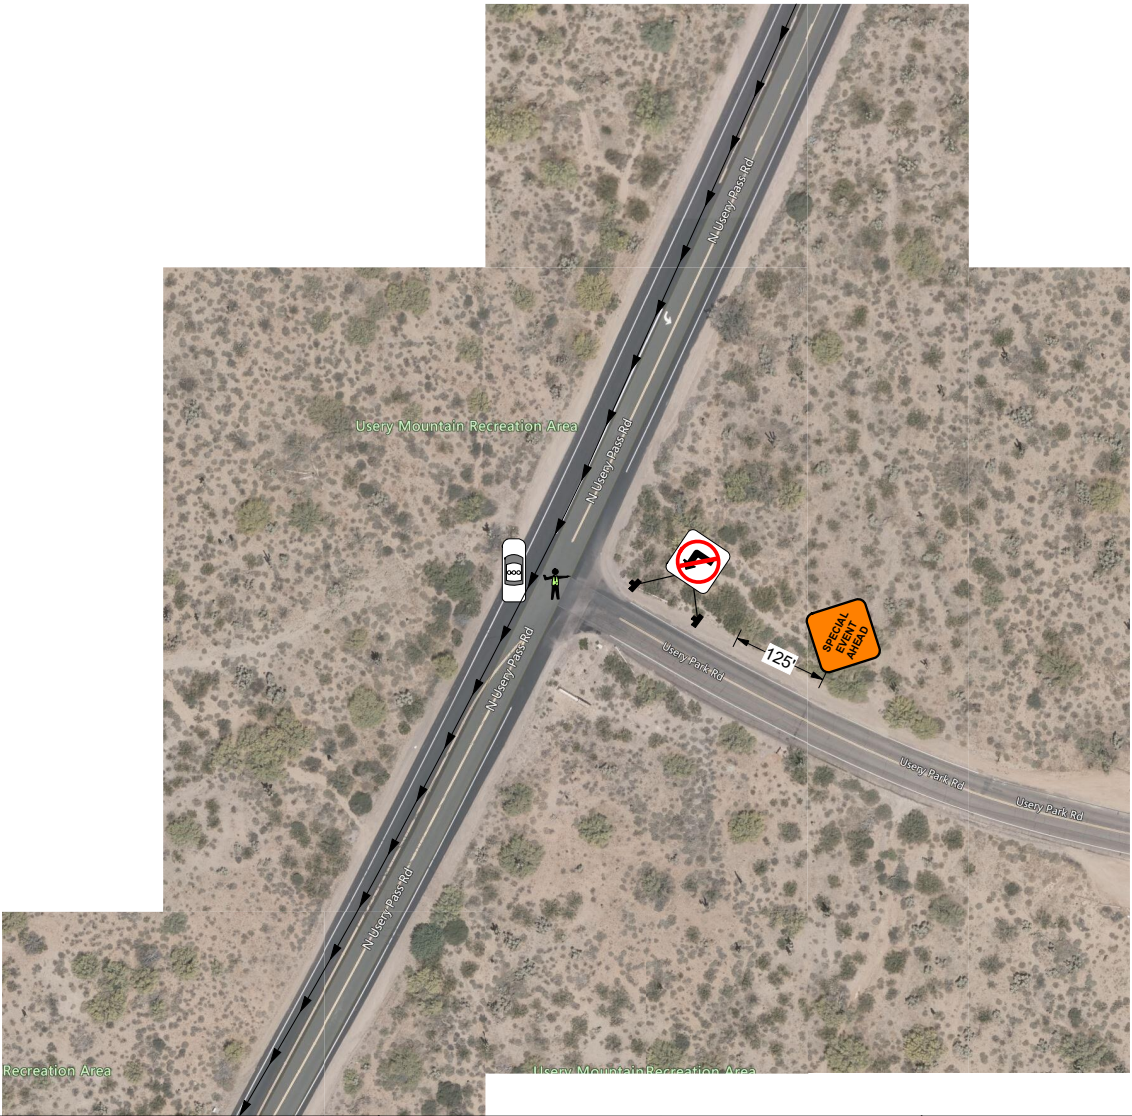

Mesa; ADOT; MCDOT; Forest Sunvalley blvd and Brown Rd	
Subcontractor	Project Location
Traffic Control Contractor	Prepared By
Quail Construction	Salvador Orozco
Traffic Control Plan # 22-106	Date
PAGE 51 OF 51	3/5/2022
Prime Contractor	Contractor Superintendent
El Tour De Mesa	Tim Escobedo
Contractor E-Mail	Phone
tim@eljourdemesa.com	520-225-9430
Permit Number	Project Number/Name
LICA22-04007	Special event
Start Date	Work Times
4/2/2022	7am-12pm

NOTES

NOTES:
This is a vehicular and/or pedestrian plan only.
Pedestrian access shall be maintained if possible.
All applicable equipment shall have sandbags and flags.
This traffic control plan is for day and/or night time use.
Business and local traffic shall be maintained when possible.
Bump signs shall be placed in front of ALL steel plates in the roadway.
Conflicting existing signs shall be covered for temporary traffic control.
Equipment list is approximate, plan is subject to changes made in the field.

PLAN NOT TO SCALE

Sign Sizes


X	A) 18x24	O	G) 48x60
O	B) 24x24	O	H) 18x18
O	C) 24x30	O	I) 24x48
O	D) 30x30	O	J) 48x30
X	E) 36x36	O	K) Other
O	F) 48x48		

Legend



Reviewed By _____

Date _____

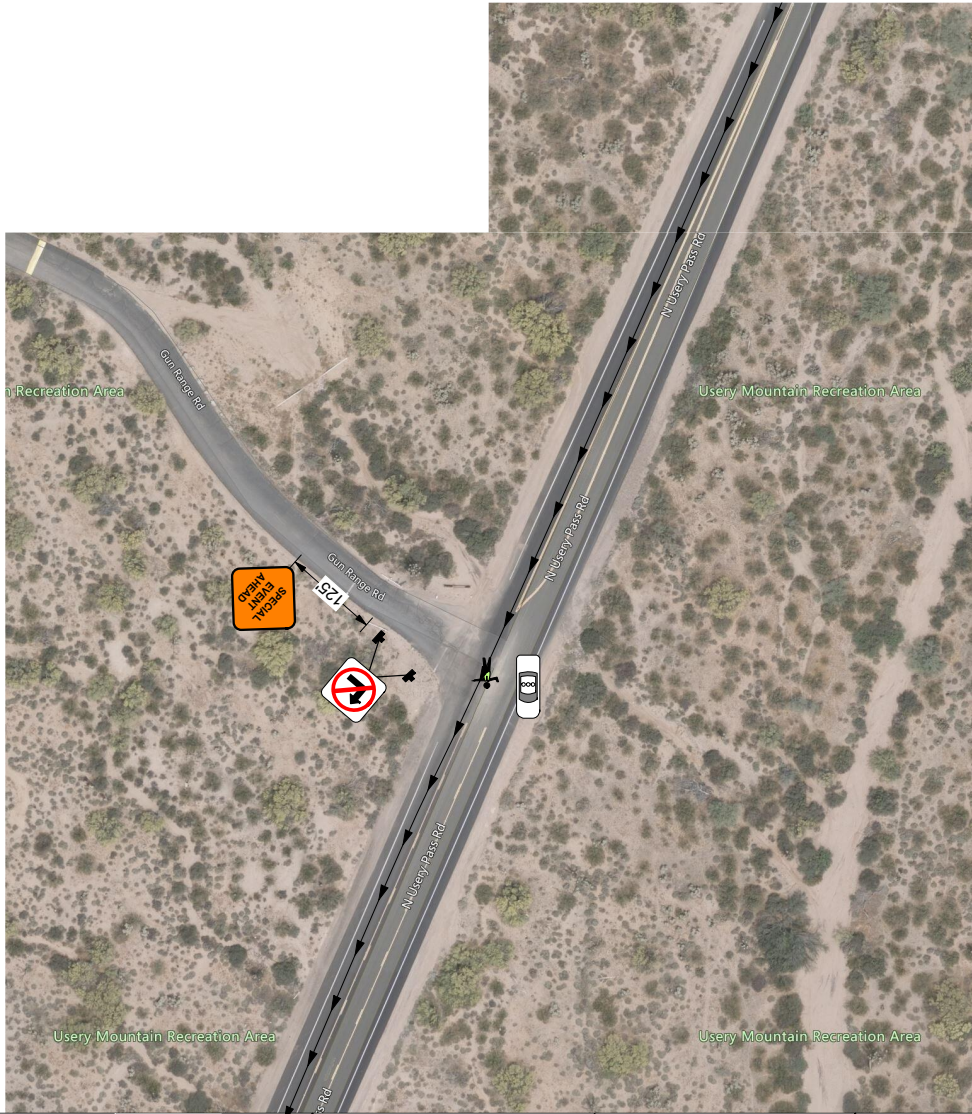

Mesa: ADOT: MCDOT: Forest Sunvalley Blvd and Brown Rd
Project Location
Traffic Control Contractor
Quail Construction
Traffic Control Plan # **22-106**
PAGE 50 OF 51
Prime Contractor
El Tour De Mesa
Contractor E-Mail
tim@elourdetcuson
Permit Number
LICA22-04007
Start Date
4/2/2022
Prepared By
Salvador Orozco
Date
3/5/2022
Contractor Superintendent
Tim Escobedo
Phone
520-225-9430
Project Number/Name
Special event
Work Times
7am-12pm

NOTES

NOTES:
This is a vehicular and/or pedestrian plan only.
Pedestrian access shall be maintained if possible.
All applicable equipment shall have sandbags and flags.
This traffic control plan is for day and/or night time use.
Business and local traffic shall be maintained when possible.
Bump signs shall be placed in front of ALL steel plates in the roadway.
Conflicting existing signs shall be covered for temporary traffic control.
Equipment list is approximate, plan is subject to changes made in the field.

PLAN NOT TO SCALE


Sign Sizes

X	A) 18x24	O	G) 48x60
O	B) 24x24	O	H) 18x18
O	C) 24x30	O	I) 24x48
O	D) 30x30	O	J) 48x30
X	E) 36x36	O	K) Other
O	F) 48x48		

Legend	
	Arrowboard
	Bollard
	Type I Barricade

Reviewed By

Date

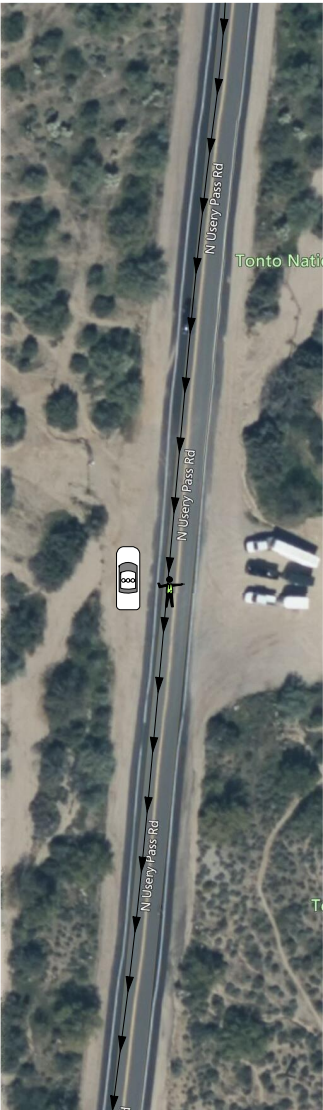

Mesa; ADOT; MCDOT; Forest Project Location
Sunvalley blvd and Brown Rd
Traffic Control Contractor
Quail Construction Prepared By
Salvador Orozco
Traffic Control Plan # **22-106** Date
3/5/2022
PAGE 49 OF 51
Prime Contractor
El Tour De Mesa Contractor E-Mail
tim@eltourdetucson
Permit Number
LICA22-04007 Project Number/Name
Special event
Start Date
4/2/2022 Work Times
7am-12pm

NOTES

NOTES:
This is a vehicular and/or pedestrian plan only.
Pedestrian access shall be maintained if possible.
All applicable equipment shall have sandbags and flags.
This traffic control plan is for day and/or night time use.
Business and local traffic shall be maintained when possible.
Bump signs shall be placed in front of ALL steel plates in the roadway.
Conflicting existing signs shall be covered for temporary traffic control.
Equipment list is approximate, plan is subject to changes made in the field.

PLAN NOT TO SCALE

Sign Sizes


- | | |
|------------|------------|
| X A) 18x24 | O G) 48x60 |
| O B) 24x24 | O H) 18x18 |
| O C) 24x30 | O I) 24x48 |
| O D) 30x30 | O J) 48x30 |
| X E) 36x36 | O K) Other |
| O F) 48x48 | |

Legend

- Arrowboard
- Bollard
- Type I Barricade

Reviewed By


Date

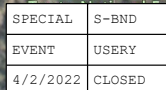



DAY OF EVENT VSM WILL
BE MOVED TO WB BUSH HWY
1000' W/O USURY PASS AND MESSAGE
CHANGE TO

WATCH	NO
FOR	PASSING
BICYCLES	


 QUAIL CONSTRUCTION CONSTRUCTION	Project Location Mesa; ADOT: MCDOT; Forest Sunvalley blvd and Brown Rd Project Control Contract Quail Construction Traffic Control Plan # 22-106 PAGE 48 OF 51 Prime Contractor El Tour De Mesa Contractor E-Mail tim@eltourdetucson Permit Number LIC A22-04007 Start Date 1/13/2022	Project Location Sunvalley blvd and Brown Rd Contractor Salvador Orozco Date 3/5/2022 Contractor Superintendent Tim Escobedo Phone 520-225-9430 Project Number/Name Special event Work Time 7am - 4:30pm	NOTES NOTES: This is a vehicular and/or pedestrian plan only. Pedestrian access shall be maintained if possible. All applicable equipment shall have sandbags and flags. This traffic control plan is for day and/or night time use. Business and local traffic shall be maintained when possible. Bump signs shall be placed in front of ALL steel plates in the roadway. Conflicting existing signs shall be covered for temporary traffic control. Equipment list is approximate, plan is subject to changes made in the field.	PLAN NOT TO SCALE	Sign Sizes <table border="0"> <tr> <td>X A) 18x24</td> <td>○ G) 48x60</td> </tr> <tr> <td>○ B) 24x24</td> <td>○ H) 18x18</td> </tr> <tr> <td>○ C) 24x30</td> <td>○ I) 24x48</td> </tr> <tr> <td>○ D) 30x30</td> <td>○ J) 48x30</td> </tr> <tr> <td>X E) 36x36</td> <td>○ K) Other</td> </tr> <tr> <td>○ F) 48x48</td> <td></td> </tr> </table>	X A) 18x24	○ G) 48x60	○ B) 24x24	○ H) 18x18	○ C) 24x30	○ I) 24x48	○ D) 30x30	○ J) 48x30	X E) 36x36	○ K) Other	○ F) 48x48		Legend 600 Arrowboard Rollard Type I Barricade
X A) 18x24	○ G) 48x60																	
○ B) 24x24	○ H) 18x18																	
○ C) 24x30	○ I) 24x48																	
○ D) 30x30	○ J) 48x30																	
X E) 36x36	○ K) Other																	
○ F) 48x48																		
 EL TOUR DE MESA	Reviewed By	Reviewed By	Reviewed By	Reviewed By	Date													

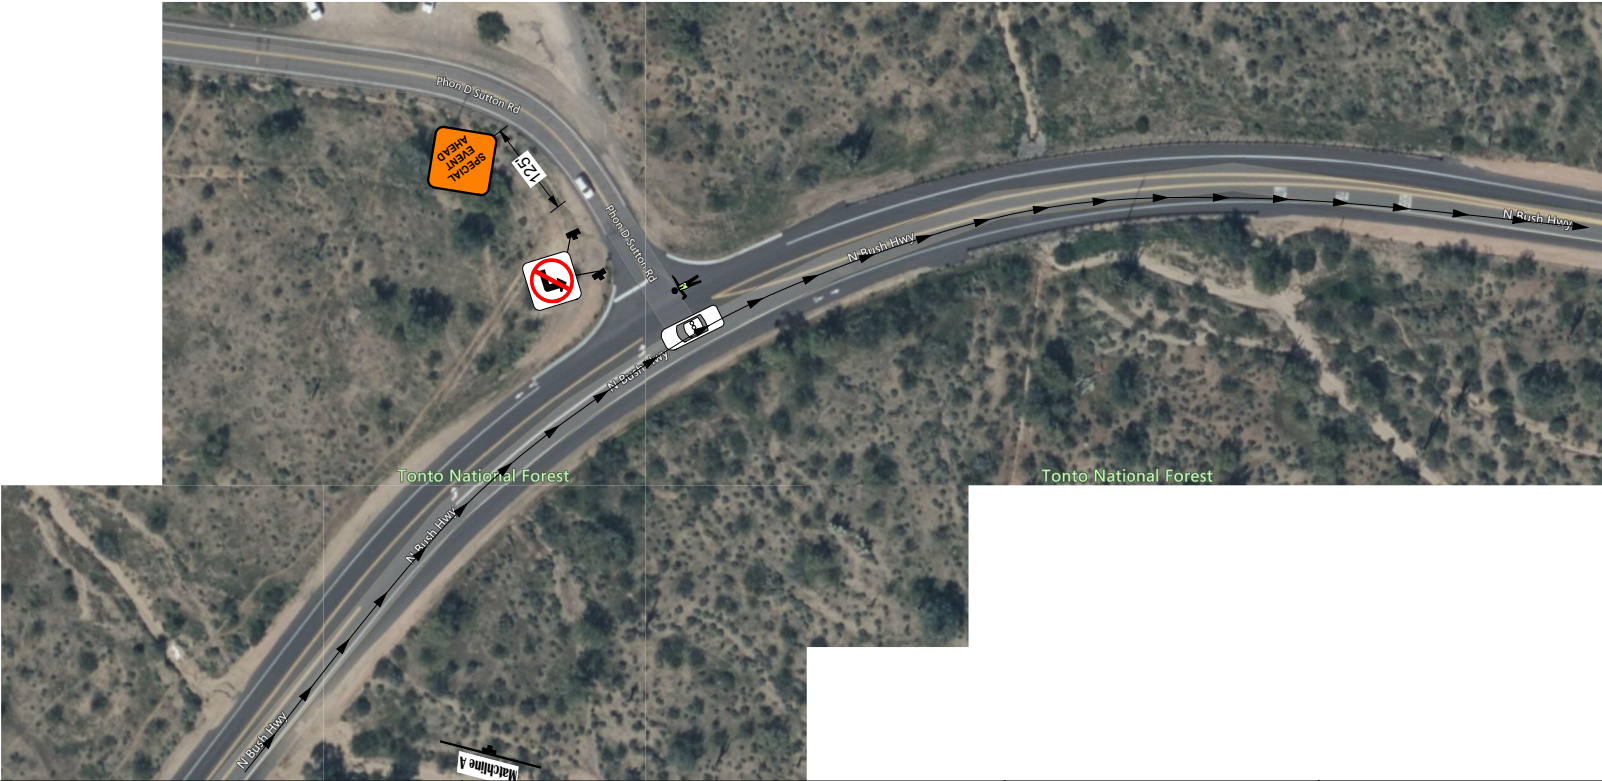

 QUAIL CONSTRUCTION Building Arizona Since 1999  EL TOUR DE MESA	Mesa; ADOT; MCDOT; Forest Sun Valley Blvd and Brown Rd Traffic Control Contractor Quail Construction Traffic Control Plan # 22-106 PAGE 46 OF 51 Prime Contractor El Tour De Mesa Contractor E-Mail tim@eltourdetucson Permit Number LICA22-04007 Start Date 4/2/2022 Prepared By Salvador Orozco Date 3/5/2022 Contractor Superintendent Tim Escobedo Phone 620-225-9430 Project Number/Name Special event Work Times 7am-12pm <td data-bbox="892 1240 1173 1395"> NOTES NOTES: This is a vehicular and/or pedestrian plan only. Pedestrian access shall be maintained if possible. All applicable equipment shall have sandbags and flags. This traffic control plan is for day and/or night time use. Business and local traffic shall be maintained when possible. Bump signs shall be placed in front of ALL steel plates in the roadway. Conflicting existing signs shall be covered for temporary traffic control. Equipment list is approximate, plan is subject to changes made in the field. </td> <td data-bbox="1173 1240 1434 1395"> PLAN NOT TO SCALE </td> <td data-bbox="1434 1240 1745 1395"> Sign Sizes <table><tr><td>x A) 18x24</td><td>o G) 48x60</td></tr><tr><td>o B) 24x24</td><td>o H) 18x18</td></tr><tr><td>o C) 24x30</td><td>o I) 24x48</td></tr><tr><td>o D) 30x30</td><td>o J) 48x30</td></tr><tr><td>x E) 36x36</td><td>o K) Other</td></tr><tr><td>o F) 48x48</td><td></td></tr></table> </td> <td data-bbox="1745 1240 2028 1395"> Legend <table><tr><td></td><td>Arrowboard</td></tr><tr><td></td><td>Bollard</td></tr><tr><td></td><td>Type I Barricade</td></tr></table> Reviewed By Date </td>	NOTES NOTES: This is a vehicular and/or pedestrian plan only. Pedestrian access shall be maintained if possible. All applicable equipment shall have sandbags and flags. This traffic control plan is for day and/or night time use. Business and local traffic shall be maintained when possible. Bump signs shall be placed in front of ALL steel plates in the roadway. Conflicting existing signs shall be covered for temporary traffic control. Equipment list is approximate, plan is subject to changes made in the field.	PLAN NOT TO SCALE	Sign Sizes <table><tr><td>x A) 18x24</td><td>o G) 48x60</td></tr><tr><td>o B) 24x24</td><td>o H) 18x18</td></tr><tr><td>o C) 24x30</td><td>o I) 24x48</td></tr><tr><td>o D) 30x30</td><td>o J) 48x30</td></tr><tr><td>x E) 36x36</td><td>o K) Other</td></tr><tr><td>o F) 48x48</td><td></td></tr></table>	x A) 18x24	o G) 48x60	o B) 24x24	o H) 18x18	o C) 24x30	o I) 24x48	o D) 30x30	o J) 48x30	x E) 36x36	o K) Other	o F) 48x48		Legend <table><tr><td></td><td>Arrowboard</td></tr><tr><td></td><td>Bollard</td></tr><tr><td></td><td>Type I Barricade</td></tr></table> Reviewed By Date		Arrowboard		Bollard		Type I Barricade
x A) 18x24	o G) 48x60																						
o B) 24x24	o H) 18x18																						
o C) 24x30	o I) 24x48																						
o D) 30x30	o J) 48x30																						
x E) 36x36	o K) Other																						
o F) 48x48																							
	Arrowboard																						
	Bollard																						
	Type I Barricade																						

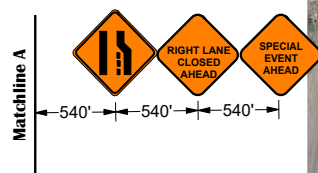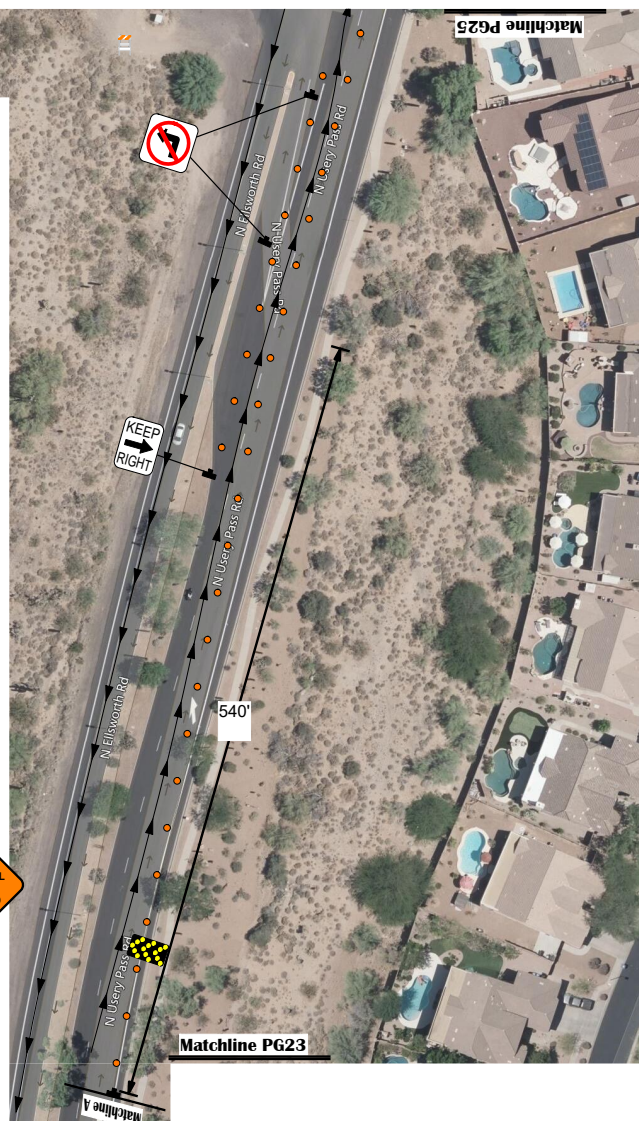

 QUAIL CONSTRUCTION CONSTRUCTION	Jurisdiction Mesa, ADOT: MCDOT; Forest Project Location Survey Project Blvd and Brown Rd	Prepared By Quail Construction Salvador Orozco	NOTES: This is a vehicular and/or pedestrian plan only. Pedestrian access shall be maintained if possible. All applicable equipment shall have sandbags and flags. This traffic control plan is for day and/or night time use. Business and local traffic shall be maintained when possible. Bump signs shall be placed in front of ALL steel plates in the roadway. Conflicting existing signs shall be covered for temporary traffic control. Equipment list is approximate, plan is subject to changes made in the field.	PLAN NOT TO SCALE	Sign Sizes		Legend  Arrowboard  Barricade Type I Barricade
					X A) 18x24 O B) 24x24 O C) 24x30 O D) 30x30 X E) 36x36 O F) 48x48	O G) 48x60 O H) 18x18 O I) 24x48 O J) 48x30 K) Other	
 El Tour de MESA	Traffic Control Plan # 22-106 Date PAGE 24 OF 51 Prime Contractor El Tour De Mesa Contractor E-Mail tim@elourdutucson Permit Number LICA22-04007 Start Date 4/3/2022	Date 3/5/2022 Contractor Superintendent Tim Escobedo Phone 520-225-9430 Project Number/Name Special event Work Times 7am-12pm			Reviewed By _____ Date _____		

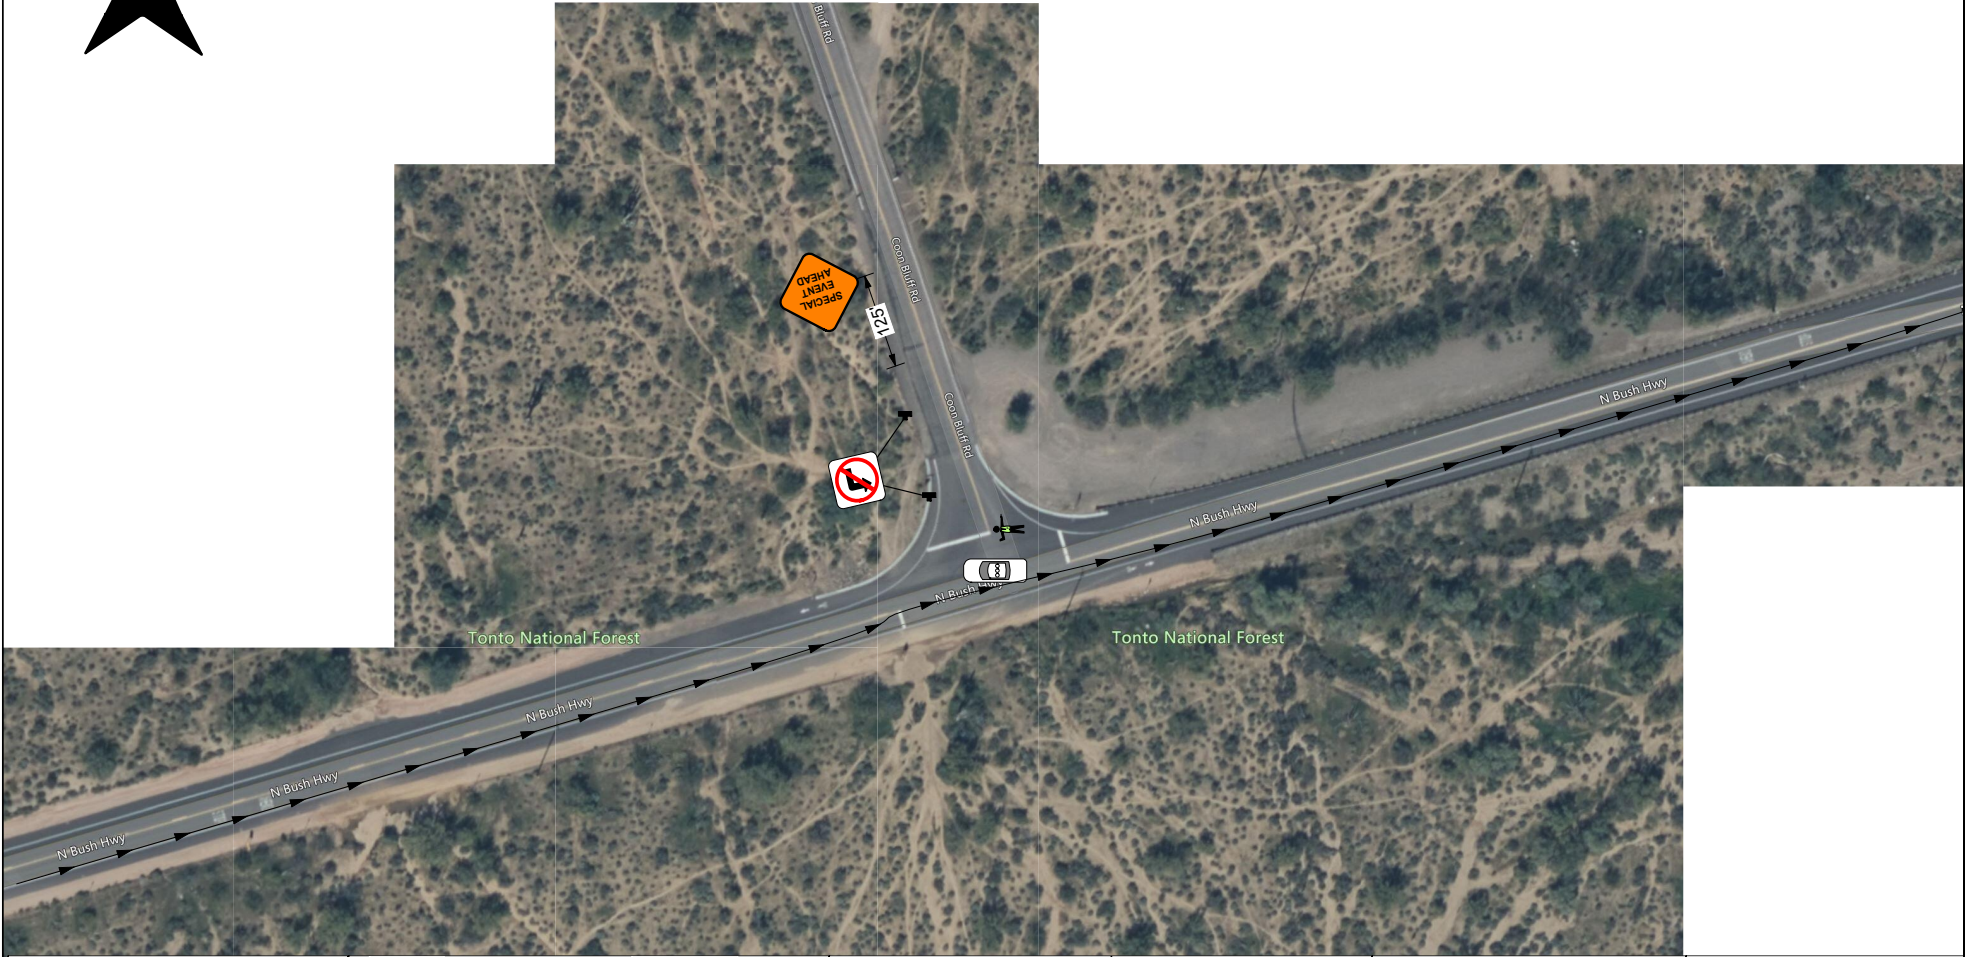

Mesa, ADOT, MCDOT, Forest St, Valley Blvd and Brown Rd
Traffic Control Contractor: **Quail Construction**
Traffic Control Plan # **22-106**
Prime Contractor: **El Tour De Mesa**
Contractor E-Mail: **tim@eltourdetucson**
Permit Number: **LICA22-04007**
Start Date: **4/2/2022**
Project Number/Name: **Special event**
Work Times: **7am-12pm**
Prepared By: **Salvador Orozco**
Date: **3/5/2022**
Contractor Superintendent: **Tim Escobedo**
Phone: **520-225-9430**

NOTES

NOTES:
This is a vehicular and/or pedestrian plan only.
Pedestrian access shall be maintained if possible.
All applicable equipment shall have sandbags and flags.
This traffic control plan is for day and/or night time use.
Business and local traffic shall be maintained when possible.
Bump signs shall be placed in front of ALL steel plates in the roadway.
Conflicting existing signs shall be covered for temporary traffic control.
Equipment list is approximate, plan is subject to changes made in the field.

PLAN NOT TO SCALE

Sign Sizes

x A) 18x24	○ G) 48x60
○ B) 24x24	○ H) 18x18
○ C) 24x30	○ I) 24x48
○ D) 30x30	○ J) 48x30
x E) 36x36	○ K) Other
○ F) 48x48	

Legend	
	Arrowboard
	Bollard
	Type I Barricade

Reviewed By _____

Date _____



Jurisdiction: **Mesa; ADOT; MCDOT; Forest Sunvalley blvd and Brown Rd**

Traffic Control Contractor: **Quail Construction**
Prepared By: **Salvador Orozco**

Traffic Control Plan # **22-106**
Date: **3/5/2022**

Prime Contractor: **El Tour De Mesa**
Contractor Superintendent: **Tim Escobedo**

Contractor E-Mail: **tim@eltourdetucson**
Phone: **520-225-9430**

Permit Number: **LICA22-04007**
Project Number/Name: **Special event**

Start Date: **4/2/2022**
Work Times: **7am-12pm**

NOTES

PLAN NOT TO SCALE

NOTES:

This is a vehicular and/or pedestrian plan only.
Pedestrian access shall be maintained if possible.
All applicable equipment shall have sandbags and flags.
This traffic control plan is for day and/or night time use.
Business and local traffic shall be maintained when possible.
Bump signs shall be placed in front of ALL steel plates in the roadway.
Conflicting existing signs shall be covered for temporary traffic control.
Equipment list is approximate, plan is subject to changes made in the field.

Sign Sizes

X A) 18x24 O G) 48x60
O B) 24x24 O H) 18x18
O C) 24x30 O I) 24x48
O D) 30x30 O J) 48x30
X E) 36x36 O K) Other
O F) 48x48

Legend

Bollard

Reviewed By _____

Date _____





Jurisdiction: **Mesa; ADOT; MCDOT; Forest Sunvalley Blvd and Brown Rd**
Project Location: **Forest Sunvalley Blvd and Brown Rd**
Traffic Control Contractor: **Quail Construction**
Prime Contractor: **El Tour De Mesa**
Contractor E-Mail: **tim@el-tour-detucson**
Permit Number: **LICA22-04007**
Start Date: **4/2/2022**
Prepared By: **Salvador Orozco**
Date: **3/5/2022**
Contractor Superintendent: **Tim Escobedo**
Phone: **520-225-9430**
Project Number/Name: **Special event**
Work Times: **7am-12pm**

NOTES

NOTES:
This is a vehicular and/or pedestrian plan only.
Pedestrian access shall be maintained if possible.
All applicable equipment shall have sandbags and flags.
This traffic control plan is for day and/or night time use.
Business and local traffic shall be maintained when possible.
Bump signs shall be placed in front of ALL steel plates in the roadway.
Conflicting existing signs shall be covered for temporary traffic control.
Equipment list is approximate, plan is subject to changes made in the field.

PLAN NOT TO SCALE


Sign Sizes

- | | |
|------------|------------|
| X A) 18x24 | O G) 48x60 |
| O B) 24x24 | O H) 18x18 |
| O C) 24x30 | O I) 24x48 |
| X D) 30x30 | O J) 48x30 |
| X E) 36x36 | O K) Other |
| O F) 48x48 | |

Legend	
	Arrowboard
	Bollard
	Type I Barricade

Reviewed By _____

Date _____

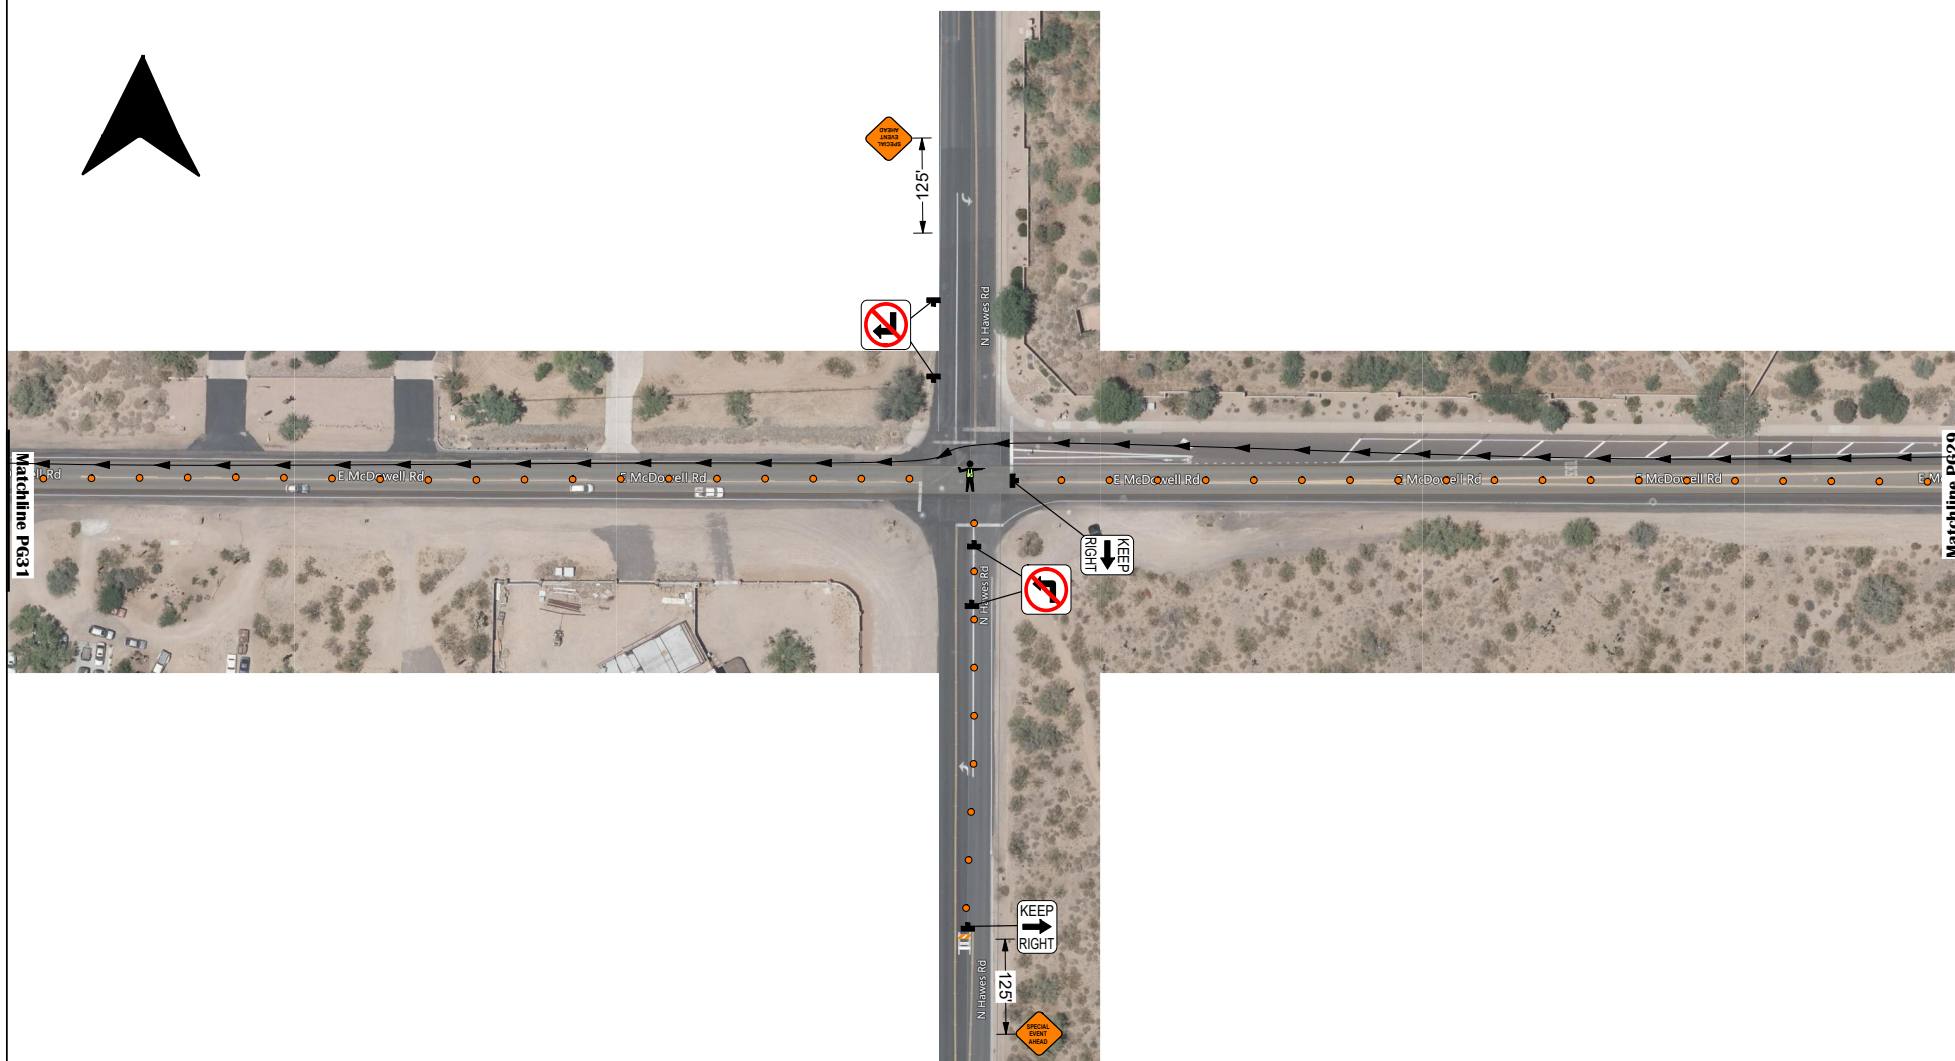

Jurisdiction: **Mesa; ADOT; MCDOT; Forest Sunvalley Blvd and Brown Rd**

Traffic Control Contractor: **Quail Construction**

Traffic Control Plan # **22-106**

Prime Contractor: **El Tour De Mesa**

Contractor E-Mail: **tim@eltourdetucson**

Permit Number: **LICA22-04007**

Start Date: **4/2/2022**

Project Location: **Mesa; ADOT; MCDOT; Forest Sunvalley Blvd and Brown Rd**

Prepared By: **Salvador Orozco**

Date: **3/5/2022**

Contractor Superintendent: **Tim Escobedo**

Phone: **520-225-9430**

Project Number/Name: **Special event**

Work Times: **7am-12pm**

NOTES

NOTES:
This is a vehicular and/or pedestrian plan only.
Pedestrian access shall be maintained if possible.
All applicable equipment shall have sandbags and flags.
This traffic control plan is for day and/or night time use.
Business and local traffic shall be maintained when possible.
Bump signs shall be placed in front of ALL steel plates in the roadway.
Conflicting existing signs shall be covered for temporary traffic control.
Equipment list is approximate, plan is subject to changes made in the field.

PLAN NOT TO SCALE

Sign Sizes


X A) 18x24 O G) 48x60
O B) 24x24 O H) 18x18
O C) 24x30 O I) 24x48
O D) 30x30 O J) 48x30
X E) 36x36 O K) Other
O F) 48x48


Legend


Bollard
 Type I Barricade

Reviewed By _____


Date _____

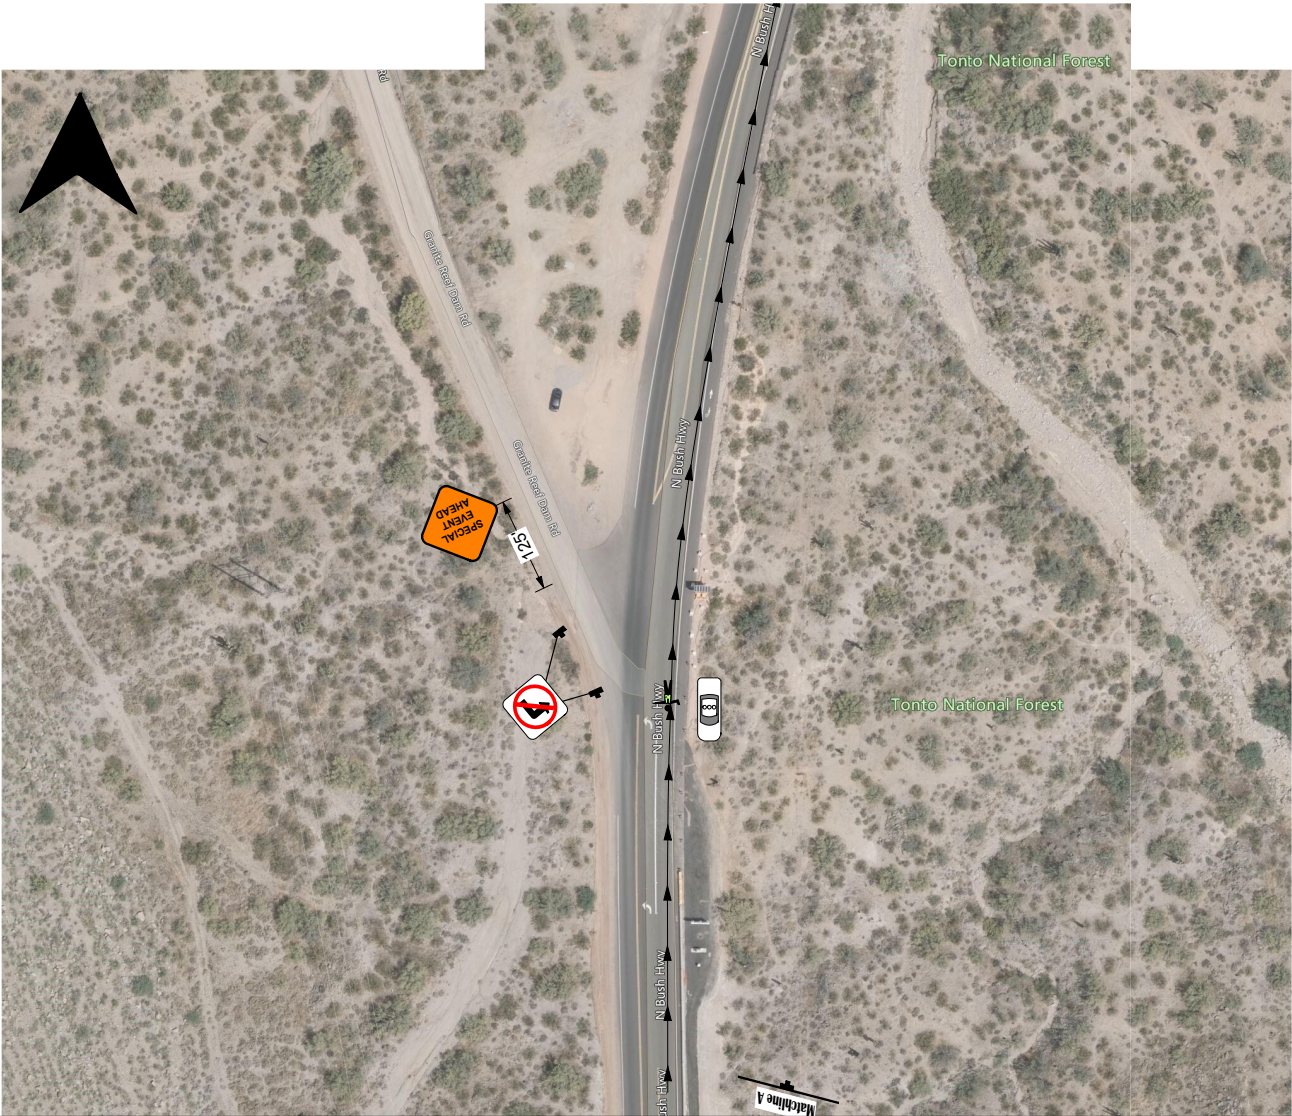

  QUAIL CONSTRUCTION <i>Building Arizona Since 1989</i>  EL TOUR DE MESA	Mesa: ADOT: MCDOT: Forest Sun Valley Blvd and Brown Rd Traffic Control Contractor Quail Construction Traffic Control Plan # 22-106 PAGE 44 OF 51 Prime Contractor El Tour De Mesa Contractor E-Mail tim@eltourdetucson Permit Number LICA22-04007 Start Date 4/2/2022	Project Location Forest Sun Valley Blvd and Brown Rd Prepared By Salvador Orozco Date 3/5/2022 Contractor Superintendent Tim Escobedo Phone 520-225-9430 Project Number/Name Special event Work Times 7am-12pm	NOTES This is a vehicular and/or pedestrian plan only. Pedestrian access shall be maintained if possible. All applicable equipment shall have sandbags and flags. This traffic control plan is for day and/or night time use. Business and local traffic shall be maintained when possible. Bump signs shall be placed in front of ALL steel plates in the roadway. Conflicting existing signs shall be covered for temporary traffic control. Equipment list is approximate, plan is subject to changes made in the field.	PLAN NOT TO SCALE Sign Sizes X A) 18x24 O G) 48x60 O B) 24x24 O H) 18x18 O C) 24x30 O I) 24x48 O D) 30x30 O J) 48x30 O E) 36x36 O K) Other O F) 48x48	Legend  Arrowboard  Bollard  Type I Barricade
				Reviewed By _____	Date _____

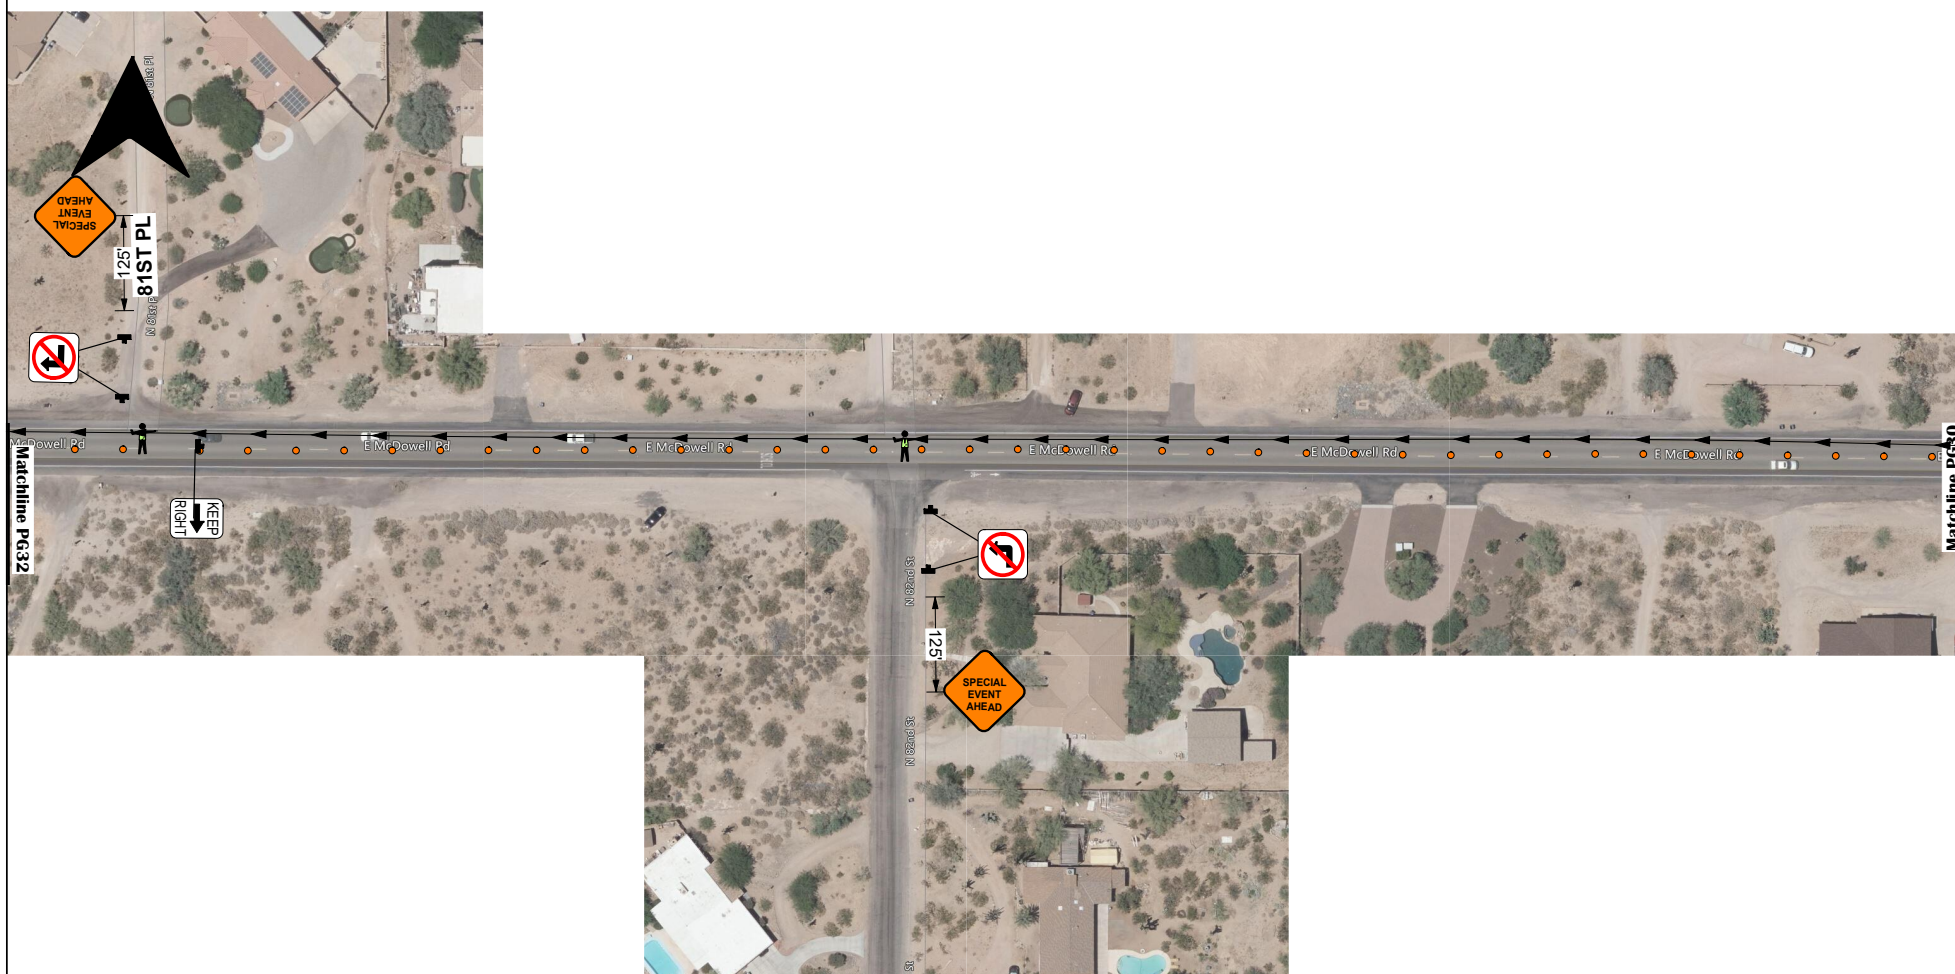

	Jurisdiction: Mesa; ADOT; MCDOT; Forest Sunvalley Blvd and Brown Rd Traffic Control Contractor: Quail Construction Prepared By: Salvador Orozco	NOTES	PLAN NOT TO SCALE	Sign Sizes X A) 18x24 O G) 48x60 O B) 24x24 O H) 18x18 O C) 24x30 O I) 24x48 O D) 30x30 O J) 48x30 X E) 36x36 O K) Other O F) 48x48	Legend  Bollard
	Traffic Control Plan # 22-106 PAGE 31 OF 51 Prime Contractor: El Tour De Mesa Contractor E-Mail: tim@eltourdetucson Permit Number: LICA22-04007 Start Date: 4/2/2022 Project Number/Name: Special event Work Times: 7am-12pm	NOTES: This is a vehicular and/or pedestrian plan only. Pedestrian access shall be maintained if possible. All applicable equipment shall have sandbags and flags. This traffic control plan is for day and/or night time use. Business and local traffic shall be maintained when possible. Bump signs shall be placed in front of ALL steel plates in the roadway. Conflicting existing signs shall be covered for temporary traffic control. Equipment list is approximate, plan is subject to changes made in the field.		Reviewed By Date	

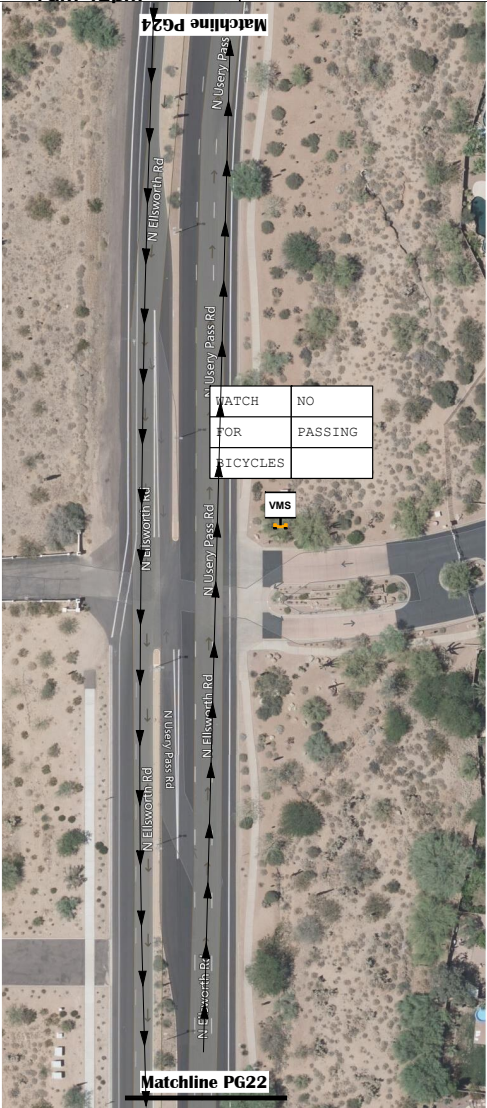

MATCH	NO
FOR	PASSING
BICYCLES	

VMS



Mesa; ADOT; MCDOT; Forest Sunvalley Blvd and Brown Rd	
Traffic Control Contractor	Prepared By
Quail Construction	Salvador Orozco
Traffic Control Plan # 22-106	Date
PAGE 23 OF 51	3/5/2022
Prime Contractor	Contractor Superintendent
El Tour De Mesa	Tim Escobedo
Contractor E-Mail	Phone
tim@elourdetcson	520-225-9430
Permit Number	Project Number/Name
LIC A22-04007	Special event
Start Date	Work Times
4/2/2022	7am-12pm

NOTES

NOTES:
This is a vehicular and/or pedestrian plan only.
Pedestrian access shall be maintained if possible.
All applicable equipment shall have sandbags and flags.
This traffic control plan is for day and/or night time use.
Business and local traffic shall be maintained when possible.
Bump signs shall be placed in front of ALL steel plates in the roadway.
Conflicting existing signs shall be covered for temporary traffic control.
Equipment list is approximate, plan is subject to changes made in the field.


PLAN NOT TO SCALE

Sign Sizes


X	A) 18x24	O	G) 48x60
O	B) 24x24	O	H) 18x18
O	C) 24x30	O	I) 24x48
O	D) 30x30	O	J) 48x30
X	E) 36x36	O	K) Other
O	F) 48x48		

Legend	
	Arrowboard
	Bollard
	Type I Barricade

Reviewed By _____ Date _____

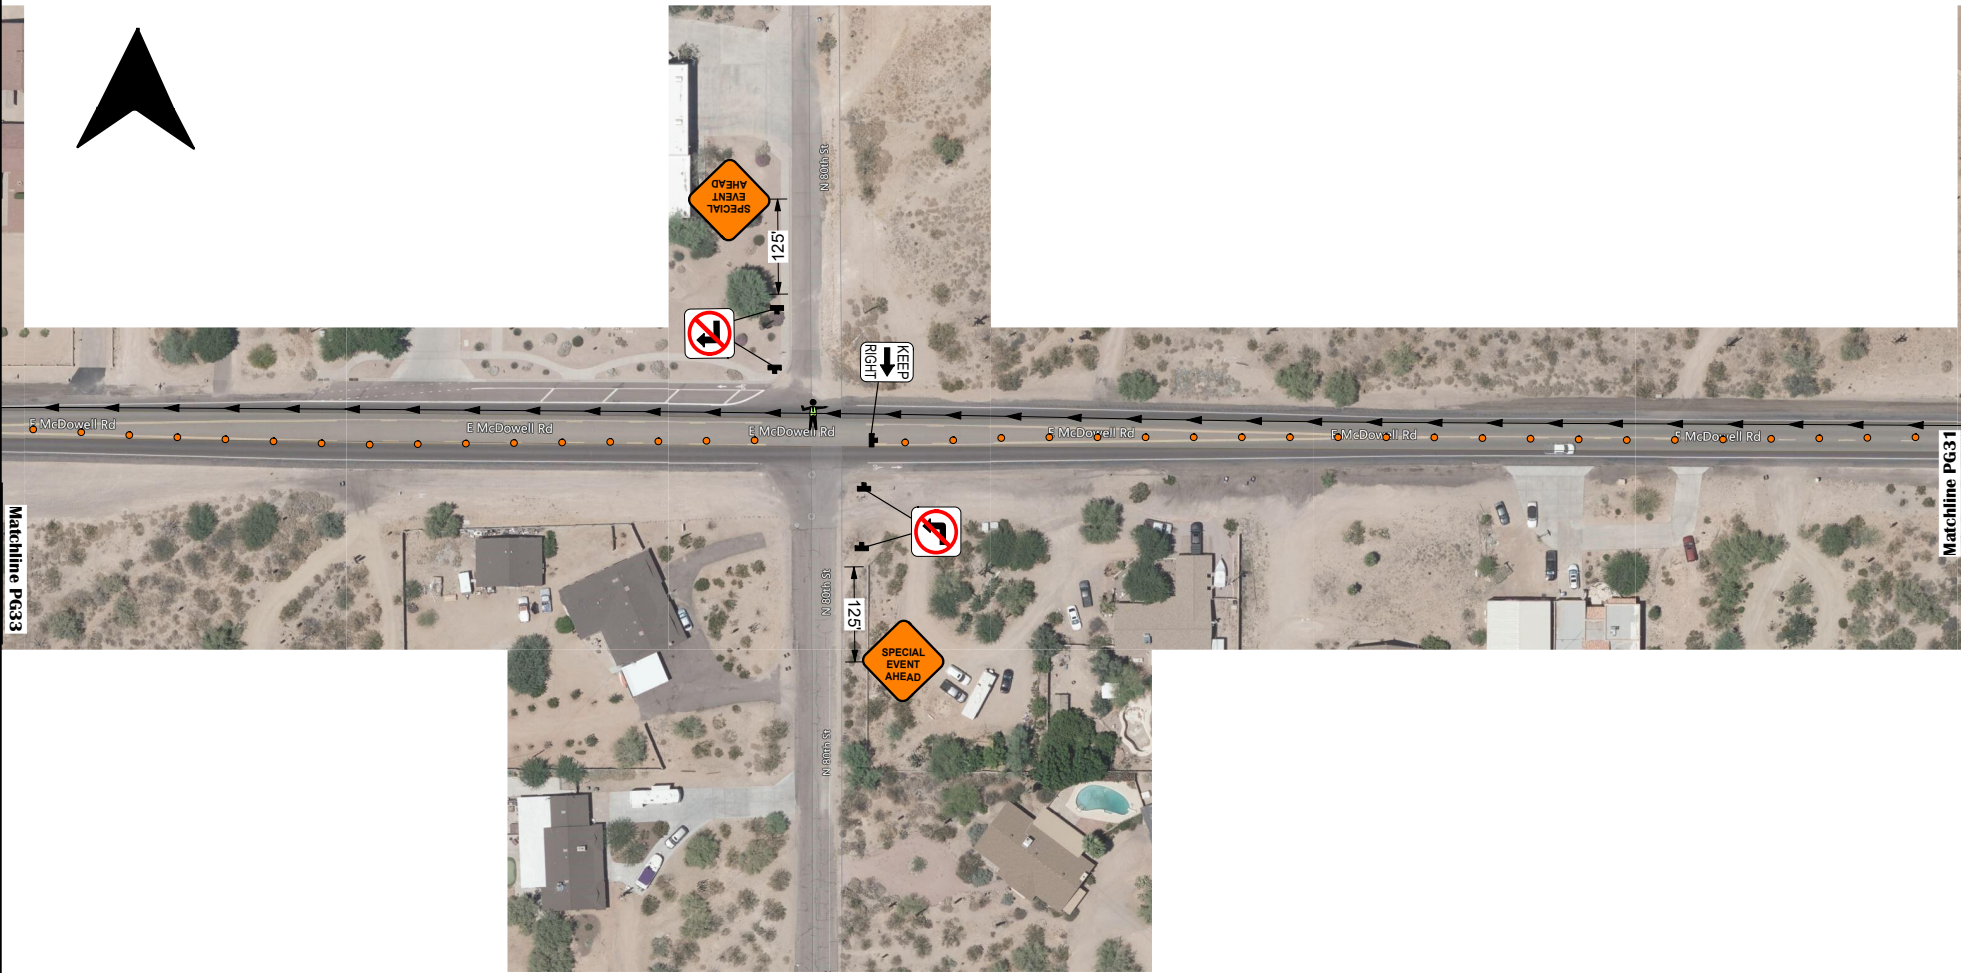

	Jurisdiction Mesa;ADOT:MCDOT;Forest Sunvalley blvd and Brown Rd Traffic Control Contractor Quail Construction	Project Location Mesa;ADOT:MCDOT;Forest Sunvalley blvd and Brown Rd Prepared By Salvador Orozco	NOTES PLAN NOT TO SCALE	Sign Sizes X A) 18x24 O B) 24x24 O C) 24x30 O D) 30x30 X E) 36x36 O F) 48x48 O G) 48x60 O H) 18x18 O I) 24x48 O J) 48x30 O K) Other	Legend  Bollard
	Traffic Control Plan # 22-106 Prime Contractor El Tour De Mesa Contractor E-Mail tim@elourdetcuson Permit Number LICA22-04007 Start Date 4/2/2022	Date 3/5/2022 Contractor Superintendent Tim Escobedo Phone 520-225-9430 Project Number/Name Special event Work Times 7am-12pm	NOTES: This is a vehicular and/or pedestrian plan only. Pedestrian access shall be maintained if possible. All applicable equipment shall have sandbags and flags. This traffic control plan is for day and/or night time use. Business and local traffic shall be maintained when possible. Bump signs shall be placed in front of ALL steel plates in the roadway. Conflicting existing signs shall be covered for temporary traffic control. Equipment list is approximate, plan is subject to changes made in the field.	Reviewed By Date	

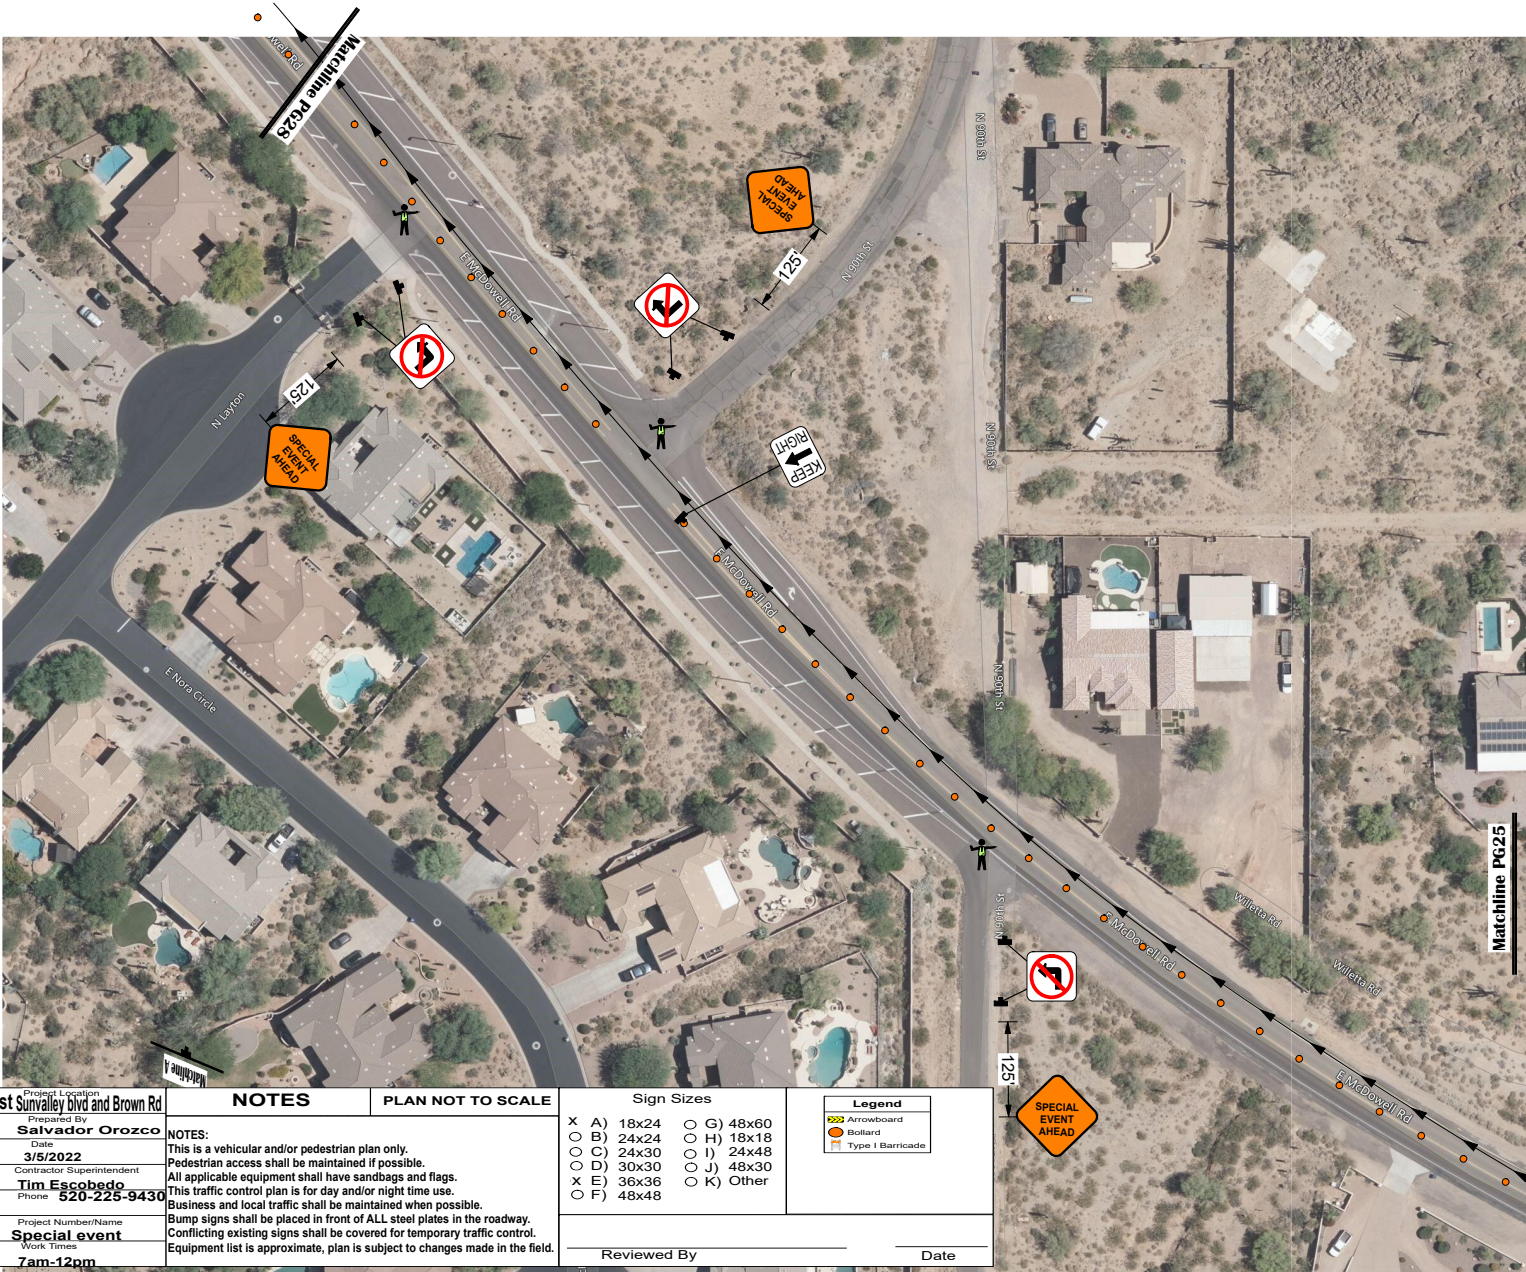

Mesa, ADOT, MCDOT, Forest Sunvalley Blvd and Brown Rd
Project Location
Quail Construction
Traffic Control Contractor
Salvador Orozco
Prepared By
Date
3/5/2022
Prime Contractor
El Tour De Mesa
Contractor Superintendent
Tim Escobedo
Contractor E-Mail
tim@eltourdetucson
Permit Number
LICA22-04007
Start Date
4/2/2022
Project Number/Name
Special event
Work Times
7am-12pm

NOTES

NOTES:
This is a vehicular and/or pedestrian plan only.
Pedestrian access shall be maintained if possible.
All applicable equipment shall have sandbags and flags.
This traffic control plan is for day and/or night time use.
Business and local traffic shall be maintained when possible.
Bump signs shall be placed in front of ALL steel plates in the roadway.
Conflicting existing signs shall be covered for temporary traffic control.
Equipment list is approximate, plan is subject to changes made in the field.

PLAN NOT TO SCALE


Sign Sizes

- | | |
|------------|------------|
| X A) 18x24 | O G) 48x60 |
| O B) 24x24 | O H) 18x18 |
| O C) 24x30 | O I) 24x48 |
| O D) 30x30 | O J) 48x30 |
| X E) 36x36 | O K) Other |
| O F) 48x48 | |

Legend

- Arrowboard
- Bollard
- Type I Barricade


Reviewed By _____ Date _____

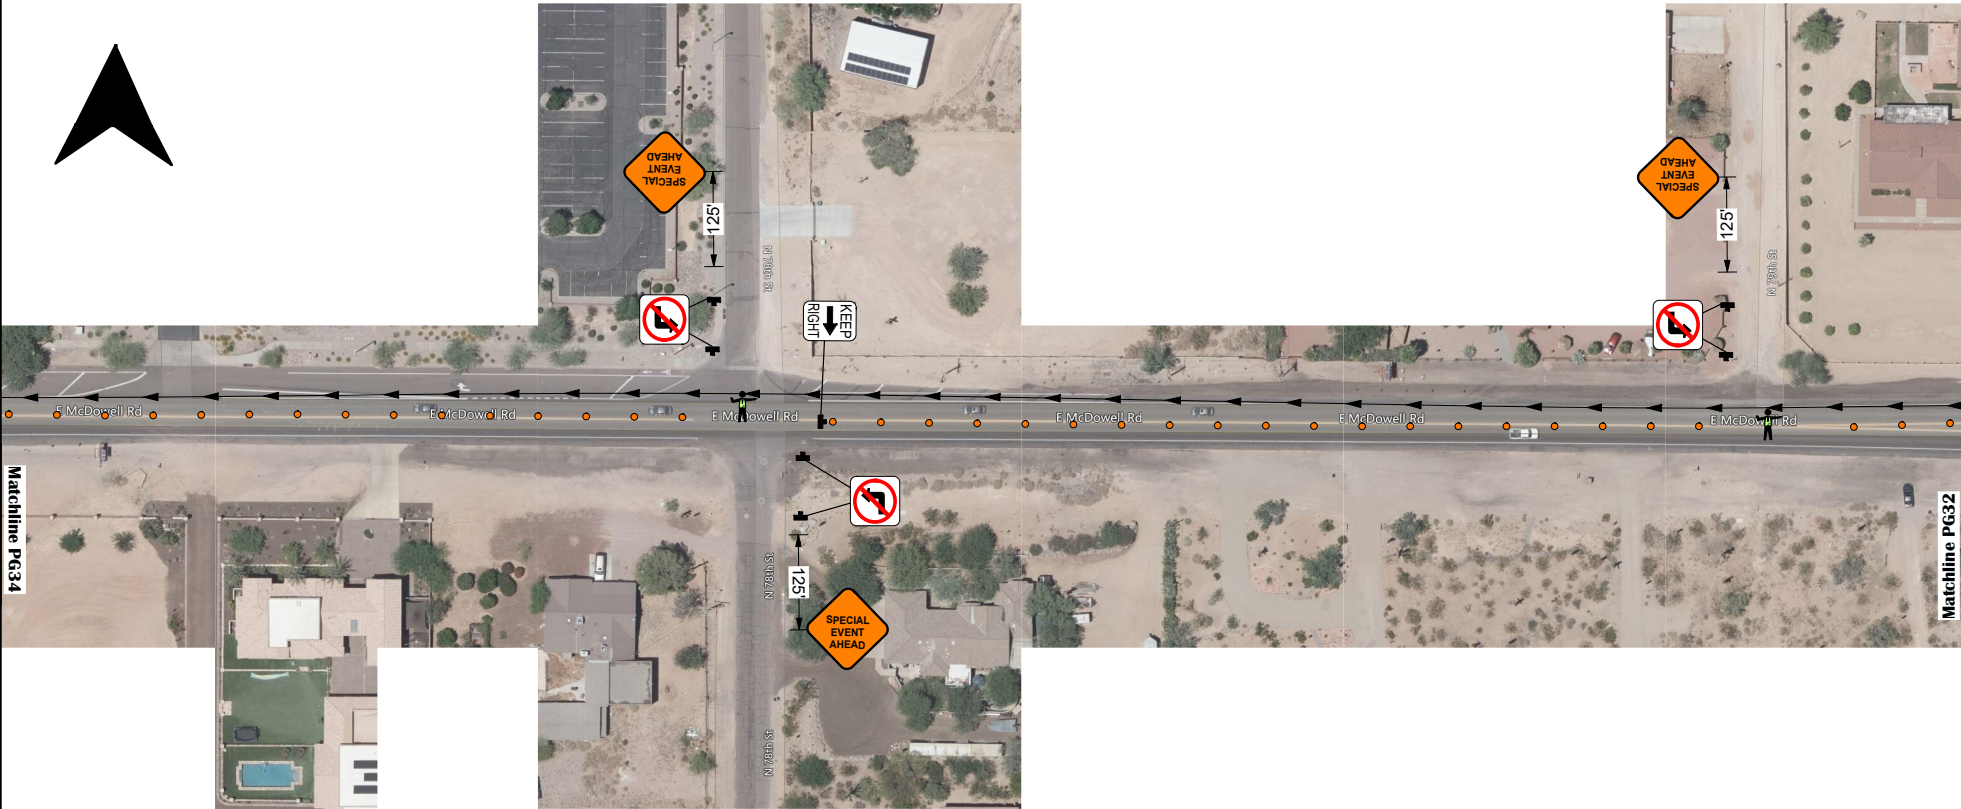

	Jurisdiction Mesa, ADOT; MCDOT; Forest Sun Valley blvd and Brown Rd Traffic Control Contractor Quail Construction	Project Location Mesa, ADOT; MCDOT; Forest Sun Valley blvd and Brown Rd Prepared By Salvador Orozco	NOTES PLAN NOT TO SCALE	Sign Sizes X A) 18x24 O B) 24x24 O C) 24x30 O D) 30x30 X E) 36x36 O F) 48x48 O G) 48x60 O H) 18x18 O I) 24x48 O J) 48x30 O K) Other	Legend  Bollard
	Traffic Control Plan # 22-106 PAGE 33 OF 51 Prime Contractor El Tour De Mesa Contractor E-Mail tim@elourdetcuson Permit Number LICA22-04007 Start Date 4/2/2022	Date 3/5/2022 Contractor Superintendent Tim Escobedo Phone 520-225-9430 Project Number/Name Special event Work Times 7am-12pm	NOTES: This is a vehicular and/or pedestrian plan only. Pedestrian access shall be maintained if possible. All applicable equipment shall have sandbags and flags. This traffic control plan is for day and/or night time use. Business and local traffic shall be maintained when possible. Bump signs shall be placed in front of ALL steel plates in the roadway. Conflicting existing signs shall be covered for temporary traffic control. Equipment list is approximate, plan is subject to changes made in the field.	Reviewed By Date	



 QUAIL CONSTRUCTION Since 1999  EL TOUR DE MESA	Jurisdiction: Mesa, ADOT, MCDOT, Forest Sunvalley Blvd and Brown Rd Project Location: Forest Sunvalley Blvd and Brown Rd Traffic Control Contractor: Quail Construction Prepared By: Salvador Orozco Date: 3/5/2022 Prime Contractor: El Tour De Mesa Contractor E-Mail: tim@eltourdetucson.com Permit Number: LICA22-04007 Start Date: 4/2/2022 Contractor Superintendent: Tim Escobedo Phone: 520-225-9430 Project Number/Name: Special event Work Times: 7am-12pm
--	--

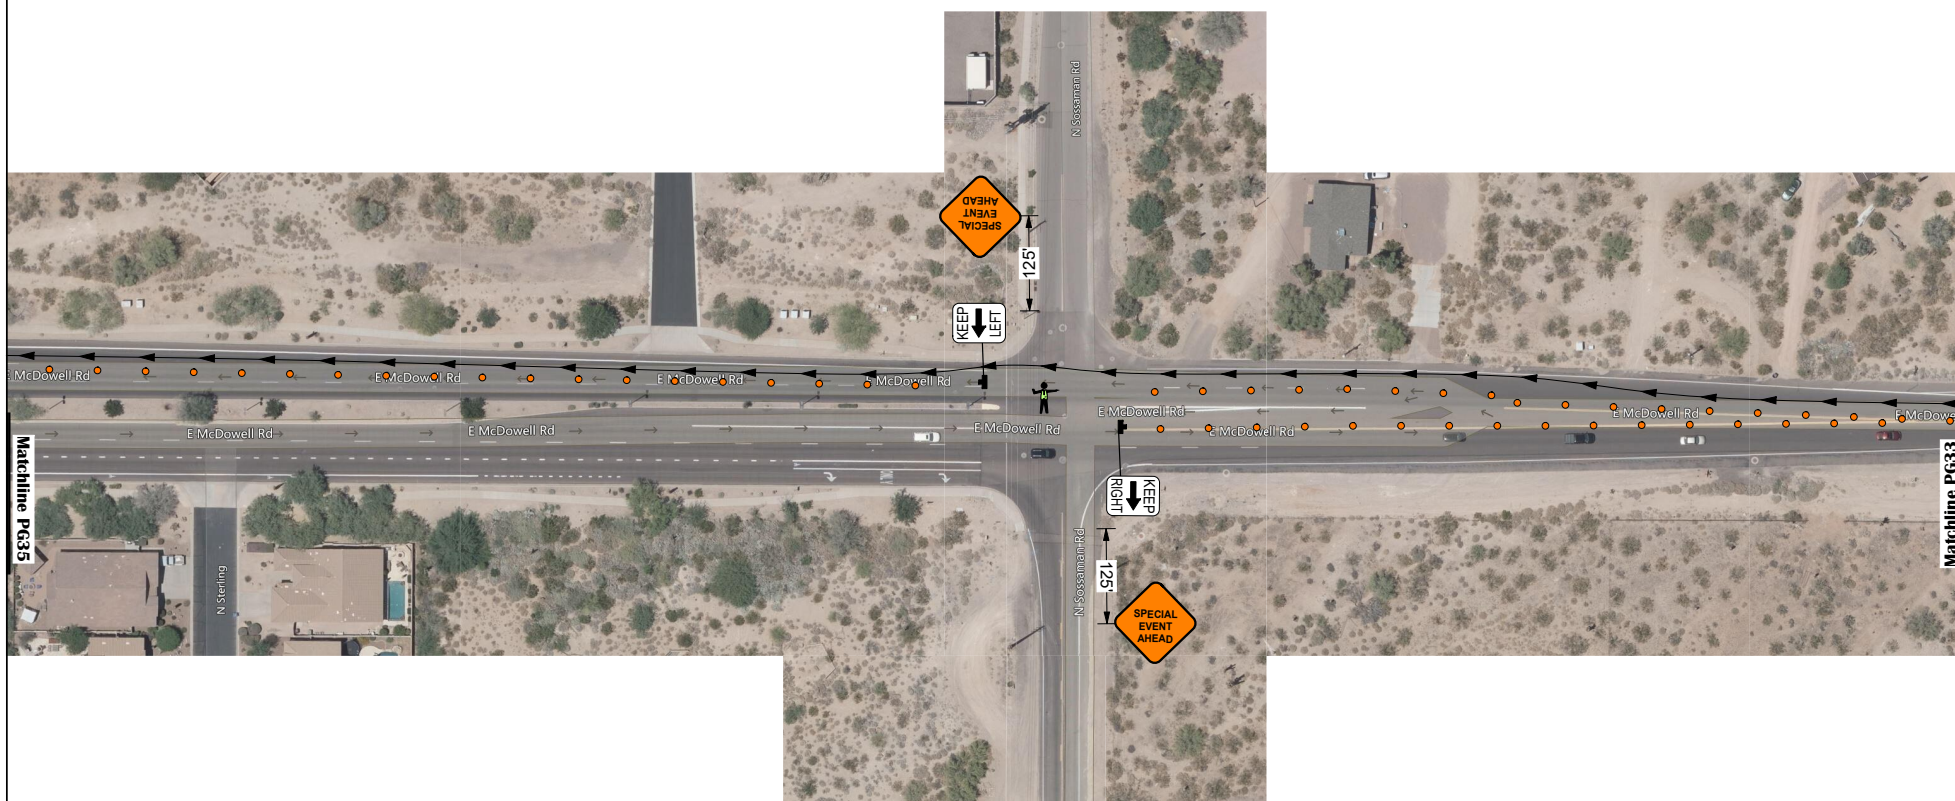

 QUAIL CONSTRUCTION Doing Right Since 1999	Jurisdiction: Mesa;ADOT:MCDOT;Forest Sunvalley blvd and Brown Rd Traffic Control Contractor: Quail Construction Traffic Control Plan # 22-106 Prime Contractor: El Tour De Mesa Contractor E-Mail: tim@elourdetcuson Permit Number: LICA22-04007 Start Date: 4/2/2022	Project Location: Salvador Orozco Prepared By: Salvador Orozco Date: 3/5/2022 Contractor Superintendent: Tim Escobedo Phone: 520-225-9430 Project Number/Name: Special event Work Times: 7am-12pm	NOTES: This is a vehicular and/or pedestrian plan only. Pedestrian access shall be maintained if possible. All applicable equipment shall have sandbags and flags. This traffic control plan is for day and/or night time use. Business and local traffic shall be maintained when possible. Bump signs shall be placed in front of ALL steel plates in the roadway. Conflicting existing signs shall be covered for temporary traffic control. Equipment list is approximate, plan is subject to changes made in the field.	PLAN NOT TO SCALE	Sign Sizes X A) 18x24 O B) 24x24 O C) 24x30 O D) 30x30 X E) 36x36 O F) 48x48 O G) 48x60 O H) 18x18 O I) 24x48 O J) 48x30 O K) Other	Legend  Bollard
 EL TOUR DE MESA				Reviewed By	Date	




 	Mesa, ADOT, MCDOT, Forest Sunvalley Blvd and Brown Rd Quail Construction Traffic Control Contractor Traffic Control Plan # 22-106 PAGE 29 OF 51 Prime Contractor El Tour De Mesa Contractor E-Mail tim@elourdetcson Permit Number LICA22-04007 Start Date 4/2/2022 Salvador Orozco Prepared By Date 3/5/2022 Contractor Superintendent Tim Escobedo Phone 620-225-9430 Special event Project Number/Name Work Times 7am-12pm	NOTES NOTES: This is a vehicular and/or pedestrian plan only. Pedestrian access shall be maintained if possible. All applicable equipment shall have sandbags and flags. This traffic control plan is for day and/or night time use. Business and local traffic shall be maintained when possible. Bump signs shall be placed in front of ALL steel plates in the roadway. Conflicting existing signs shall be covered for temporary traffic control. Equipment list is approximate, plan is subject to changes made in the field.	PLAN NOT TO SCALE	Sign Sizes <table border="0"> <tr> <td>X A) 18x24</td> <td>O G) 48x60</td> </tr> <tr> <td>B) 24x24</td> <td>H) 18x18</td> </tr> <tr> <td>C) 24x30</td> <td>I) 24x48</td> </tr> <tr> <td>D) 30x30</td> <td>J) 48x30</td> </tr> <tr> <td>E) 36x36</td> <td>K) Other</td> </tr> <tr> <td>F) 48x48</td> <td></td> </tr> </table>	X A) 18x24	O G) 48x60	B) 24x24	H) 18x18	C) 24x30	I) 24x48	D) 30x30	J) 48x30	E) 36x36	K) Other	F) 48x48		Legend - Arrowboard - Bollard - Type I Barricade Reviewed By _____ Date _____
	X A) 18x24	O G) 48x60															
B) 24x24	H) 18x18																
C) 24x30	I) 24x48																
D) 30x30	J) 48x30																
E) 36x36	K) Other																
F) 48x48																	
Matchline A	Matchline B	Matchline C	Matchline D	Matchline E	Matchline F												




 QUAIL CONSTRUCTION <i>Setting Heights Since 1959</i>	Jurisdiction MESA; ADOT; MCDOT; Forest Sunvalley blvd and Brown Rd Project Location Traffic Control Contractor Quail Construction Prepared By Salvador Orozco	NOTES	PLAN NOT TO SCALE	Sign Sizes X A) 18x24 O G) 48x60 O B) 24x24 O H) 18x18 O C) 24x30 O I) 24x48 O D) 30x30 O J) 48x30 X E) 36x36 O K) Other O F) 48x48	Legend  Bollard
 EL TOUR DE MESA	Traffic Control Plan # 22-106 DATE 3/5/2022 Prime Contractor El Tour De Mesa Contractor E-Mail tim@eltourdetucson Permit Number LICA22-04007 Start Date 4/2/2022 Contractor Superintendent Tim Escobedo Phone 520-225-9430 Project Number/Name Special event Work Times 7am-12pm	NOTES: This is a vehicular and/or pedestrian plan only. Pedestrian access shall be maintained if possible. All applicable equipment shall have sandbags and flags. This traffic control plan is for day and/or night time use. Business and local traffic shall be maintained when possible. Bump signs shall be placed in front of ALL steel plates in the roadway. Conflicting existing signs shall be covered for temporary traffic control. Equipment list is approximate, plan is subject to changes made in the field.			
Reviewed By				Date	




 	Mesa, ADOT, MCDOT, Forest Sunvalley Blvd and Brown Rd Traffic Control Contractor: Quail Construction Prepared By: Salvador Orozco Traffic Control Plan # 22-106 Date: 3/5/2022 Prime Contractor: El Tour De Mesa Contractor E-Mail: tim@elourdetcson Contractor Phone: 520-225-9430 Permit Number: LICA22-04007 Project Number/Name: Special event Start Date: 4/2/2022 Work Times: 7am-12pm	NOTES PLAN NOT TO SCALE Sign Sizes X A) 18x24 O G) 48x60 O B) 24x24 O H) 18x18 O C) 24x30 O I) 24x48 O D) 30x30 O J) 48x30 X E) 36x36 O K) Other O F) 48x48 Legend  Bollard  Type I Barricade NOTES: This is a vehicular and/or pedestrian plan only. Pedestrian access shall be maintained if possible. All applicable equipment shall have sandbags and flags. This traffic control plan is for day and/or night time use. Business and local traffic shall be maintained when possible. Bump signs shall be placed in front of ALL steel plates in the roadway. Conflicting existing signs shall be covered for temporary traffic control. Equipment list is approximate, plan is subject to changes made in the field.	Reviewed By _____ Date _____
--	--	---	-------------------------------------

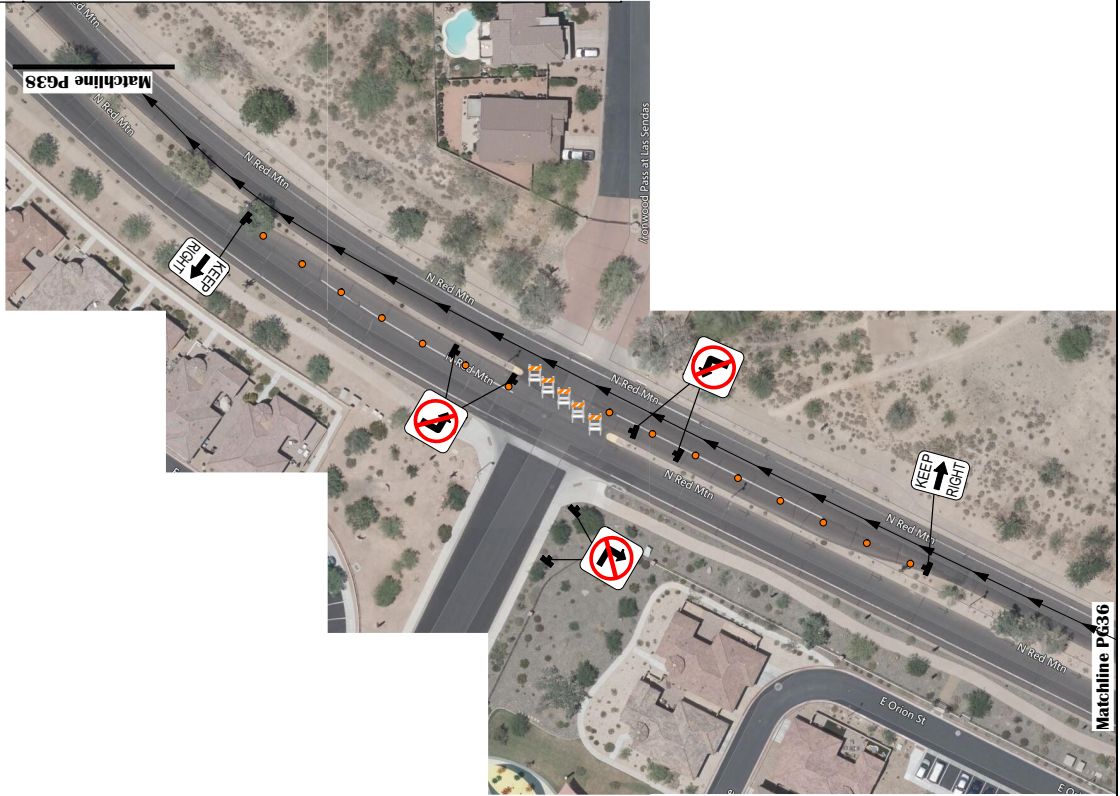


	Jurisdiction: Mesa; ADOT; MCDOT; Forest Sunvalley Project Location: blvd and Brown Rd Traffic Control Contractor: Quail Construction Prepared By: Salvador Orozco	NOTES	PLAN NOT TO SCALE	Sign Sizes	Legend  Bollard  Type I Barricade
---	---	--------------	--------------------------	-------------------	---

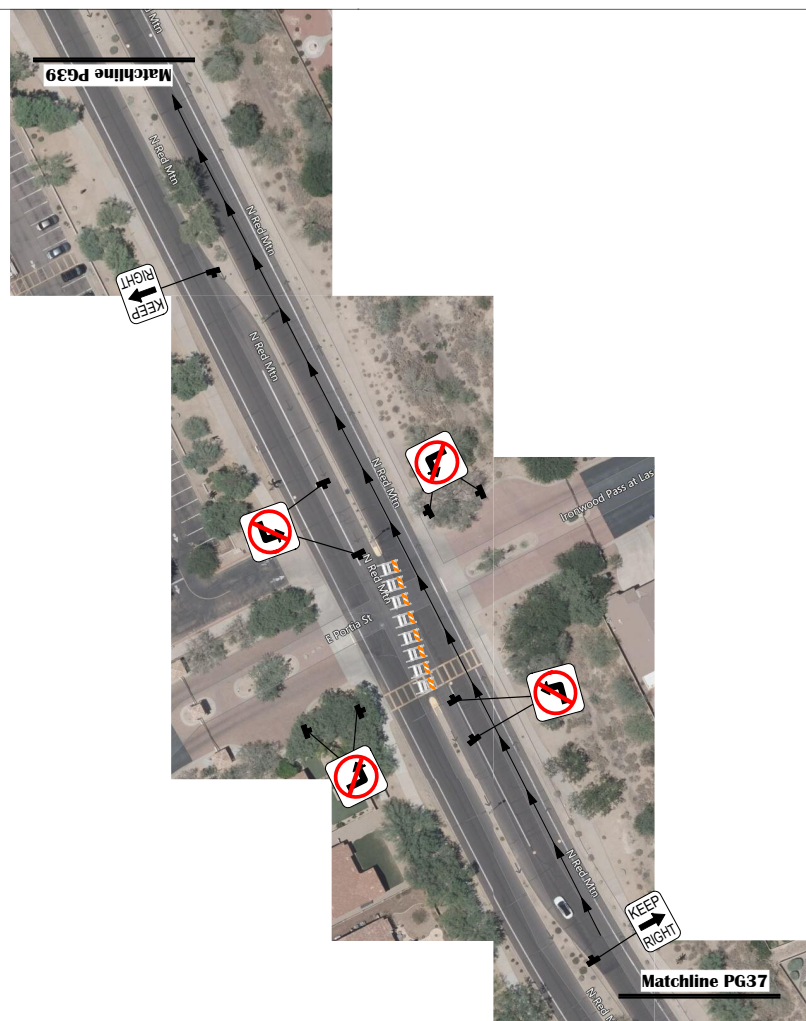

	Jurisdiction: Mesa, ADOT, MCDOT, Forest Sunvalley Blvd and Brown Rd Traffic Control Contractor: Quail Construction Traffic Control Plan # 22-106 Prime Contractor: El Tour De Mesa Contractor E-Mail: tim@elourdumesa.com Permit Number: LICA22-04007 Start Date: 4/2/2022	Project Location: Mesa, ADOT, MCDOT, Forest Sunvalley Blvd and Brown Rd Prepared By: Salvador Orozco Date: 3/5/2022 Contractor Superintendent: Tim Escobedo Phone: 520-225-9430 Project Number/Name: Special event Work Times: 7am-12pm	NOTES This is a vehicular and/or pedestrian plan only. Pedestrian access shall be maintained if possible. All applicable equipment shall have sandbags and flags. This traffic control plan is for day and/or night time use. Business and local traffic shall be maintained when possible. Bump signs shall be placed in front of ALL steel plates in the roadway. Conflicting existing signs shall be covered for temporary traffic control. Equipment list is approximate, plan is subject to changes made in the field.	PLAN NOT TO SCALE	Sign Sizes X A) 18x24 O G) 48x60 O B) 24x24 O H) 18x18 O C) 24x30 O I) 24x48 O D) 30x30 O J) 48x30 X E) 36x36 O K) Other O F) 48x48 Legend  Type I Barricade
				Reviewed By _____ Date _____	

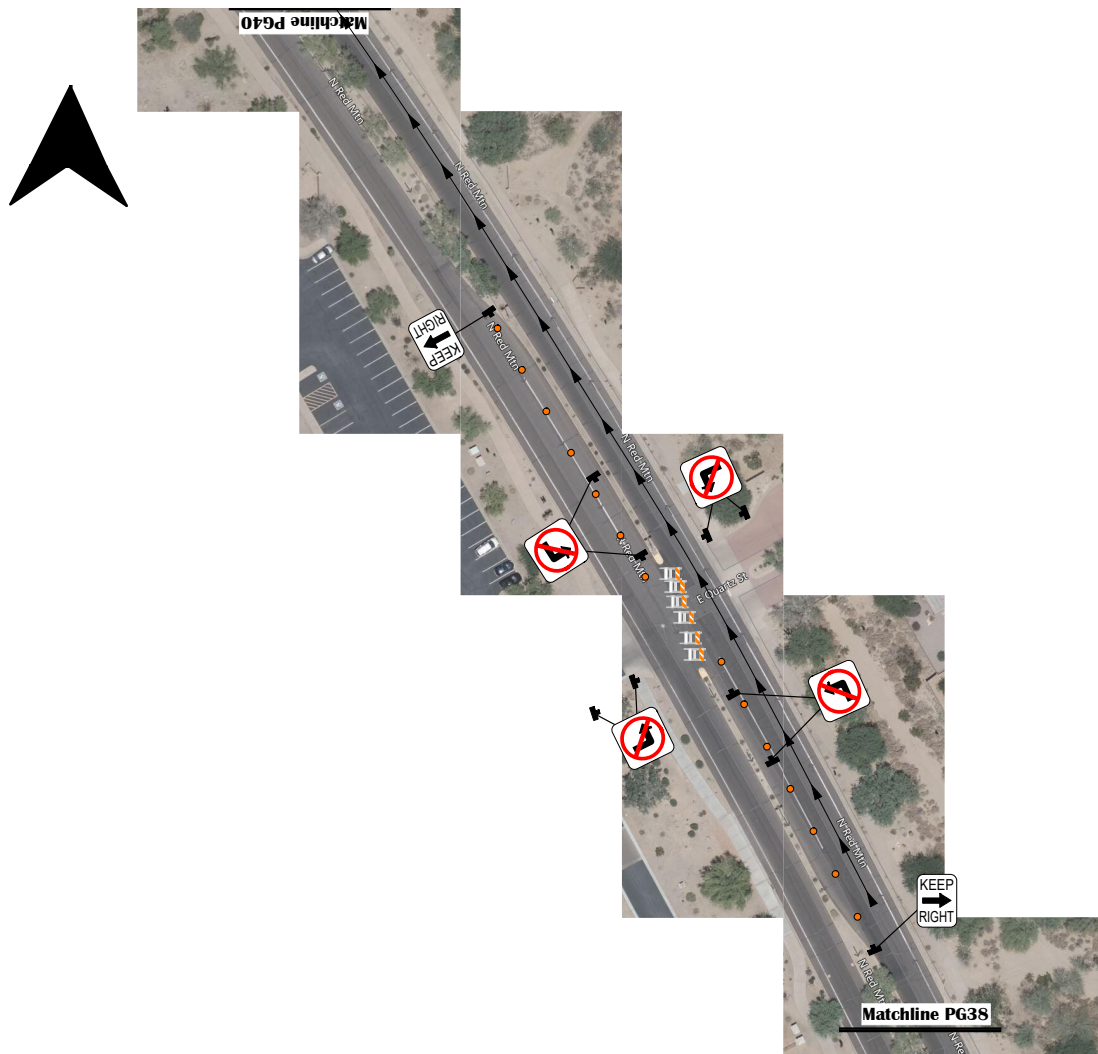


 QUAIL CONSTRUCTION <i>Serving Arizona Since 1999</i>	Jurisdiction: Mesa; ADOT; MCDOT; Forest Sunvalley Blvd and Brown Rd Traffic Control Contractor: Quail Construction Prepared By: Salvador Orozco	NOTES	PLAN NOT TO SCALE	Sign Sizes	Legend  Bollard  Type I Barricade
 EL TOUR DE MESA	Traffic Control Plan # 22-106 PAGE 39 OF 51 Prime Contractor: El Tour De Mesa Contractor E-Mail: tim@eltourdetucson Permit Number: LICA22-04007 Start Date: 4/2/2022 Date: 3/5/2022 Contractor Superintendent: Tim Escobedo Phone: 520-225-9430 Project Number/Name: Special event Work Times: 7am-12pm	NOTES: This is a vehicular and/or pedestrian plan only. Pedestrian access shall be maintained if possible. All applicable equipment shall have sandbags and flags. This traffic control plan is for day and/or night time use. Business and local traffic shall be maintained when possible. Bump signs shall be placed in front of ALL steel plates in the roadway. Conflicting existing signs shall be covered for temporary traffic control. Equipment list is approximate, plan is subject to changes made in the field.			X A) 18x24 O G) 48x60 O B) 24x24 O H) 18x18 O C) 24x30 O I) 24x48 O D) 30x30 O J) 48x30 X E) 36x36 O K) Other O F) 48x48 Reviewed By _____ Date _____

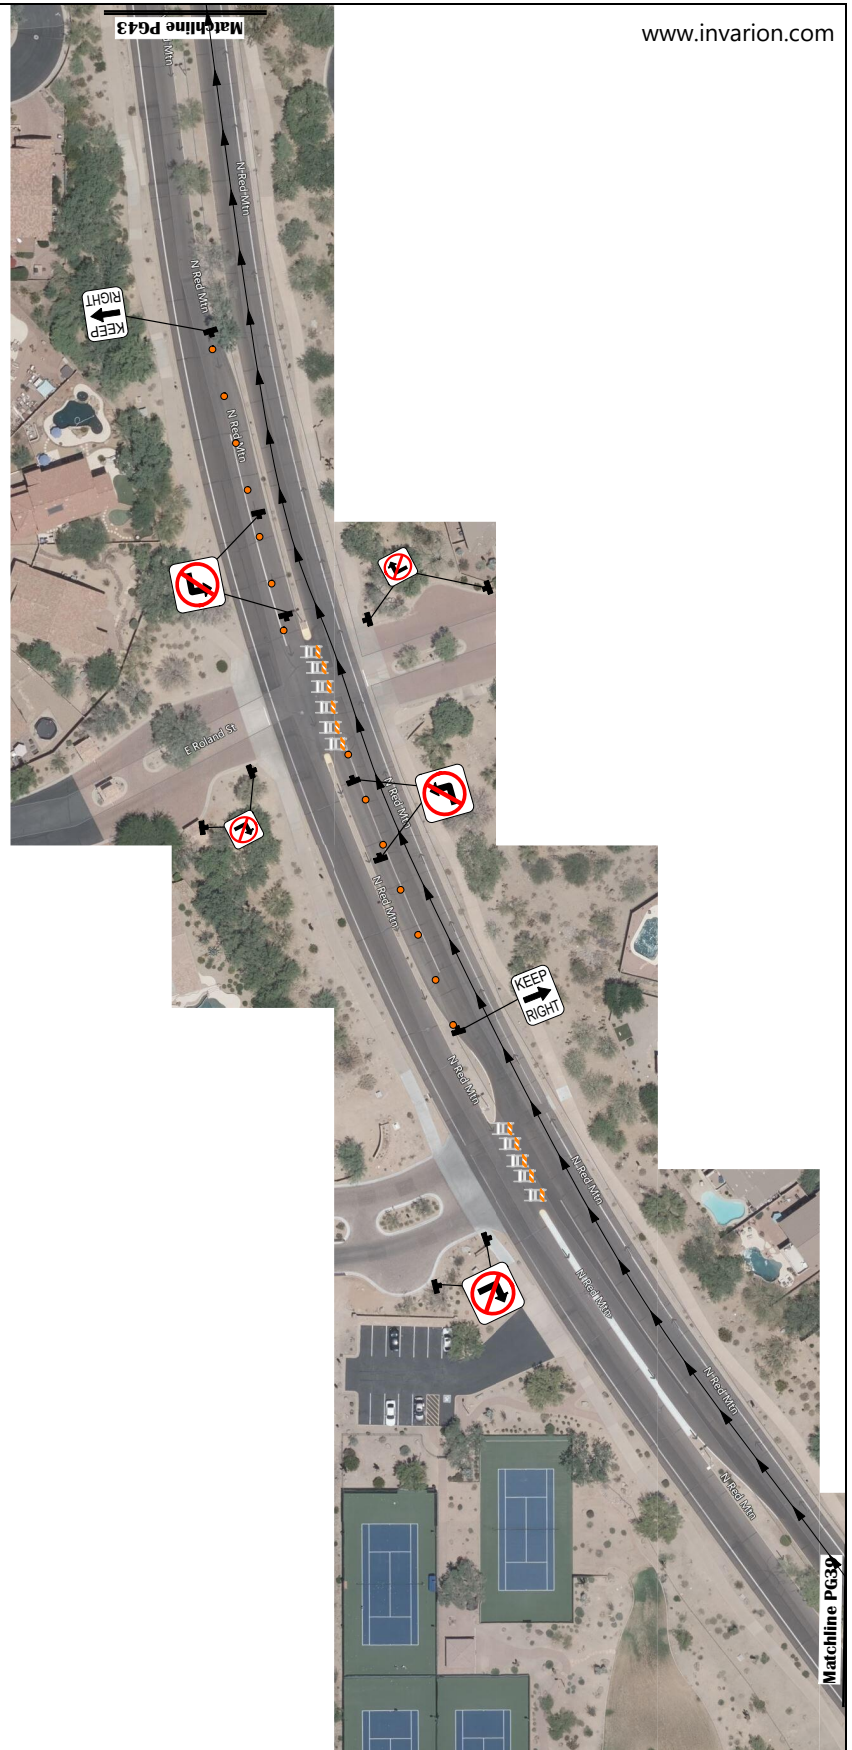

 QUAIL CONSTRUCTION Quality Asphalt Since 1999	 EL TOUR DE MESA	Project Location Mesa, ADOT, MCDOT, Forest Sunvalley Blvd and Brown Rd		NOTES	PLAN NOT TO SCALE	Sign Sizes		<table border="1"><tr><th colspan="2">Legend</th></tr><tr><td> Bollard</td><td> Type I Barricade</td></tr></table>	Legend		 Bollard	 Type I Barricade
		Legend										
 Bollard	 Type I Barricade											
Traffic Control Contractor Quail Construction		Prepared By Salvador Orozco		NOTES: This is a vehicular and/or pedestrian plan only. Pedestrian access shall be maintained if possible. All applicable equipment shall have sandbags and flags. This traffic control plan is for day and/or night time use. Business and local traffic shall be maintained when possible. Bump signs shall be placed in front of ALL steel plates in the roadway. Conflicting existing signs shall be covered for temporary traffic control. Equipment list is approximate, plan is subject to changes made in the field.		X A) 18x24	O G) 48x60					
Traffic Control Plan # 22-106		Date 3/5/2022				O B) 24x24	O H) 18x18					
PAGE 40 OF 51		Contractor Superintendent Tim Escobedo				O C) 24x30	O I) 24x48					
Prime Contractor El Tour De Mesa		Contractor E-Mail tim@eljourdutucson				O D) 30x30	O J) 48x30					
Contractor E-Mail tim@eljourdutucson		Phone 520-225-9430				X E) 36x36	O K) Other					
Permit Number LICA22-04007		Project Number/Name Special event										
Start Date 4/2/2022		Work Times 7am-12pm										
						Reviewed By	Date					



	Project Location Mesa, AZ DOT, MCDOT, Forest Simmler Blvd and Brown Rd			Legend  Ballard  Hi Level Flag Tree
	Quail Construction Traffic Control Contractor Prepared By Salvador Orozco Date 3/15/2022 Contractor Superintendent Tim Escobedo Phone 520-225-9430 Project Number LCR22-04007 Work Times 7am-12pm	NOTES: This is a vehicular and/or pedestrian plan only. Pedestrian access shall be maintained if possible. All applicable equipment shall have sandbags and flags. This traffic control plan is for day and/or night time use. Business and local traffic shall be maintained when possible. Bump signs shall be placed in front of ALL steel plates in the roadway. Conflicting existing signs shall be covered for temporary traffic control. Equipment list is approximate, plan is subject to changes made in the field.	PLAN NOT TO SCALE	Sign Sizes X A) 18x24 O G) 48x60 O B) 24x24 O H) 18x18 O C) 24x30 O I) 24x48 O D) 30x30 O J) 48x30 X E) 36x36 O K) Other O F) 48x48

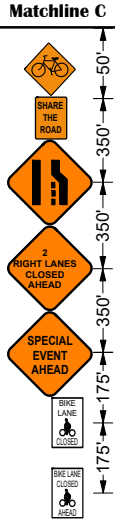

 QUAIL CONSTRUCTION Since 1996	 EL TOUR DE MESA	Project Location Mesa, ADOT/MCDOT, Forest Smelter Blvd and Brown Rd			PLAN NOT TO SCALE	NOTES: This is a vehicular and/or pedestrian plan only. Pedestrian access shall be maintained if possible. All applicable equipment shall have sandbags and flags. This traffic control plan is for day and/or night time use. Business and local traffic shall be maintained when possible. Bump signs shall be placed in front of ALL steel plates in the roadway. Conflicting existing signs shall be covered for temporary traffic control. Equipment list is approximate, plan is subject to changes made in the field.	Sign Sizes X A) 18x24 O B) 24x24 O C) 24x30 O D) 30x30 X E) 36x36 O F) 48x48 G) 48x60 H) 18x18 I) 24x48 J) 48x30 K) Other	<table><tr><th colspan="2">Legend</th></tr><tr><td></td><td>Arrowboard</td></tr><tr><td></td><td>Reelboard</td></tr><tr><td></td><td>1' x 4' Level Flag Tree</td></tr></table>	Legend			Arrowboard		Reelboard		1' x 4' Level Flag Tree	Reviewed By _____ Date _____
		Legend															
			Arrowboard														
			Reelboard														
			1' x 4' Level Flag Tree														
		Traffic Control Contractor Quail Construction															
		Prepared By Salvador Orozco															
		Date 3/5/2022															
		PAGE 41 OF 51															
		Prime Contractor El Tour De Mesa															
Contractor E-Mail tim@elourdemesa.com																	
Contractor Superintendent Tim Escobedo																	
Cell Phone 950-258-9430																	
Email tim@elourdemesa.com																	
Permit Number LICA22-94007																	
Special event																	
Start Date 4/2/2022																	
Work Times 7am-12pm																	