


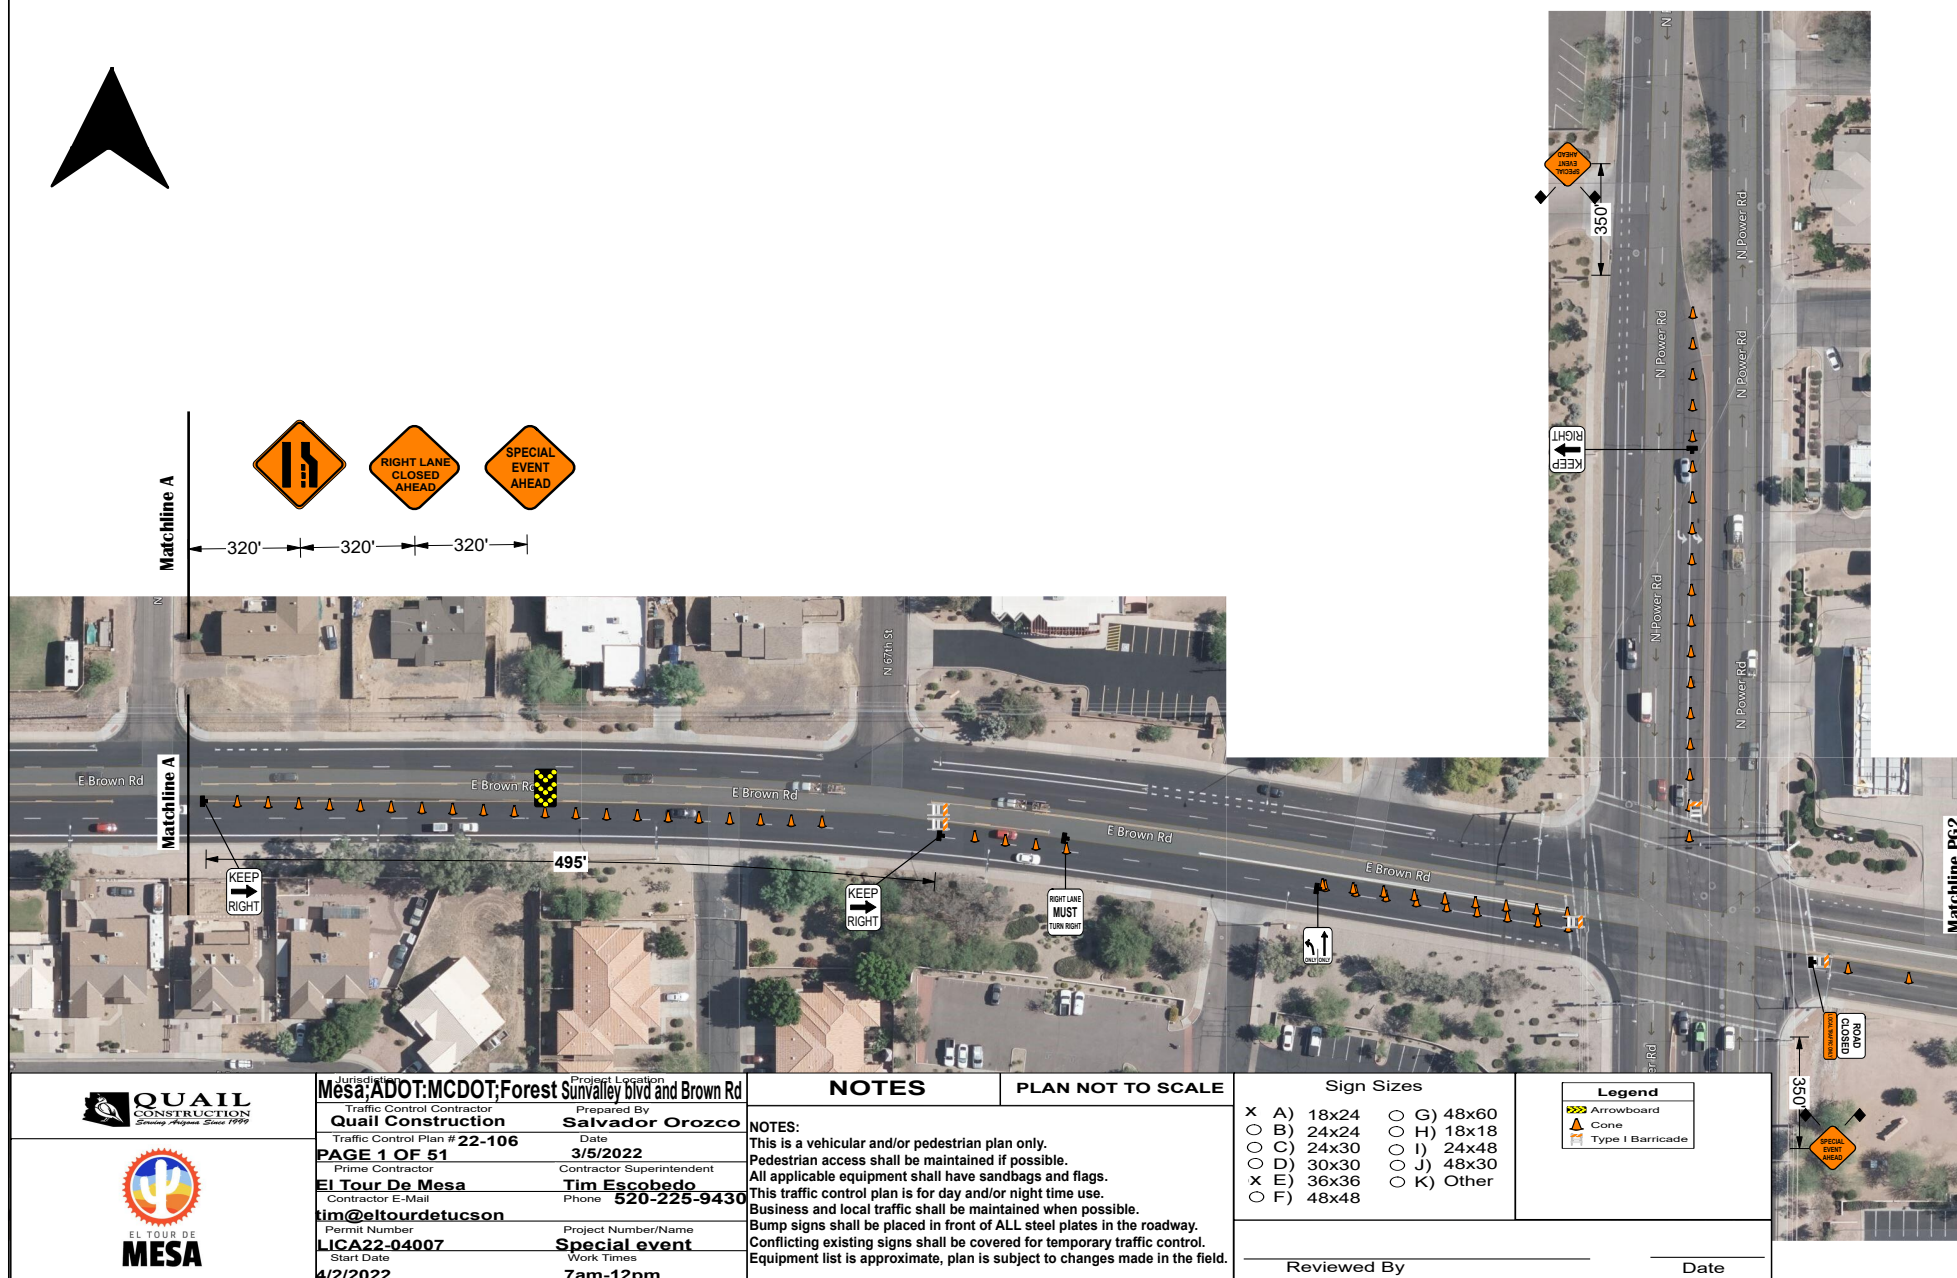

Jurisdiction: **Mesa, ADOT, MCDOT, Forest Sunvalley Blvd and Brown Rd**

Traffic Control Contractor: **Quail Construction**

Traffic Control Plan # **22-106**

Prime Contractor: **El Tour De Mesa**

Contractor E-Mail: **tim@eltourdetucson**

Permit Number: **LICA22-04007**

Start Date: **4/2/2022**

Prepared By: **Salvador Orozco**

Date: **3/5/2022**

Contractor Superintendent: **Tim Escobedo**

Phone: **520-225-9430**

Project Number/Name: **Special event**

Work Times: **7am-12pm**

NOTES

NOTES:
This is a vehicular and/or pedestrian plan only.
Pedestrian access shall be maintained if possible.
All applicable equipment shall have sandbags and flags.
This traffic control plan is for day and/or night time use.
Business and local traffic shall be maintained when possible.
Bump signs shall be placed in front of ALL steel plates in the roadway.
Conflicting existing signs shall be covered for temporary traffic control.
Equipment list is approximate, plan is subject to changes made in the field.

PLAN NOT TO SCALE

Sign Sizes

- | | |
|------------|------------|
| X A) 18x24 | O G) 48x60 |
| O B) 24x24 | O H) 18x18 |
| O C) 24x30 | O I) 24x48 |
| O D) 30x30 | O J) 48x30 |
| X E) 36x36 | O K) Other |
| O F) 48x48 | |

Legend	
	Arrowboard
	Cone
	Type 1 Barricade

Reviewed By _____

Date _____



Matchline PG1



Matchline PG3



Jurisdiction: **Mesa, ADOT, MCDOT, Forest Sun Valley Blvd and Brown Rd**

Traffic Control Contractor: **Quail Construction**

Traffic Control Plan # **22-106**

PAGE 2 OF 51

Prime Contractor: **El Tour De Mesa**

Contractor E-Mail: **tim@elourdetcuson**

Permit Number: **LICA22-04007**

Start Date: **4/2/2022**

Project Location

Prepared By: **Salvador Orozco**

Date: **3/5/2022**

Contractor Superintendent

Tim Escobedo

Phone: **520-225-9430**

Project Number/Name

Special event

Work Times: **7am-12pm**

NOTES

NOTES:
This is a vehicular and/or pedestrian plan only.
Pedestrian access shall be maintained if possible.
All applicable equipment shall have sandbags and flags.
This traffic control plan is for day and/or night time use.
Business and local traffic shall be maintained when possible.
Bump signs shall be placed in front of ALL steel plates in the roadway.
Conflicting existing signs shall be covered for temporary traffic control.
Equipment list is approximate, plan is subject to changes made in the field.

PLAN NOT TO SCALE

Sign Sizes

- | | |
|------------|------------|
| X A) 18x24 | ○ G) 48x60 |
| ○ B) 24x24 | ○ H) 18x18 |
| ○ C) 24x30 | ○ I) 24x48 |
| ○ D) 30x30 | ○ J) 48x30 |
| X E) 36x36 | ○ K) Other |
| ○ F) 48x48 | |

Legend


- Cone
- Type I Barricade

Reviewed By

Date



Matchline PG2

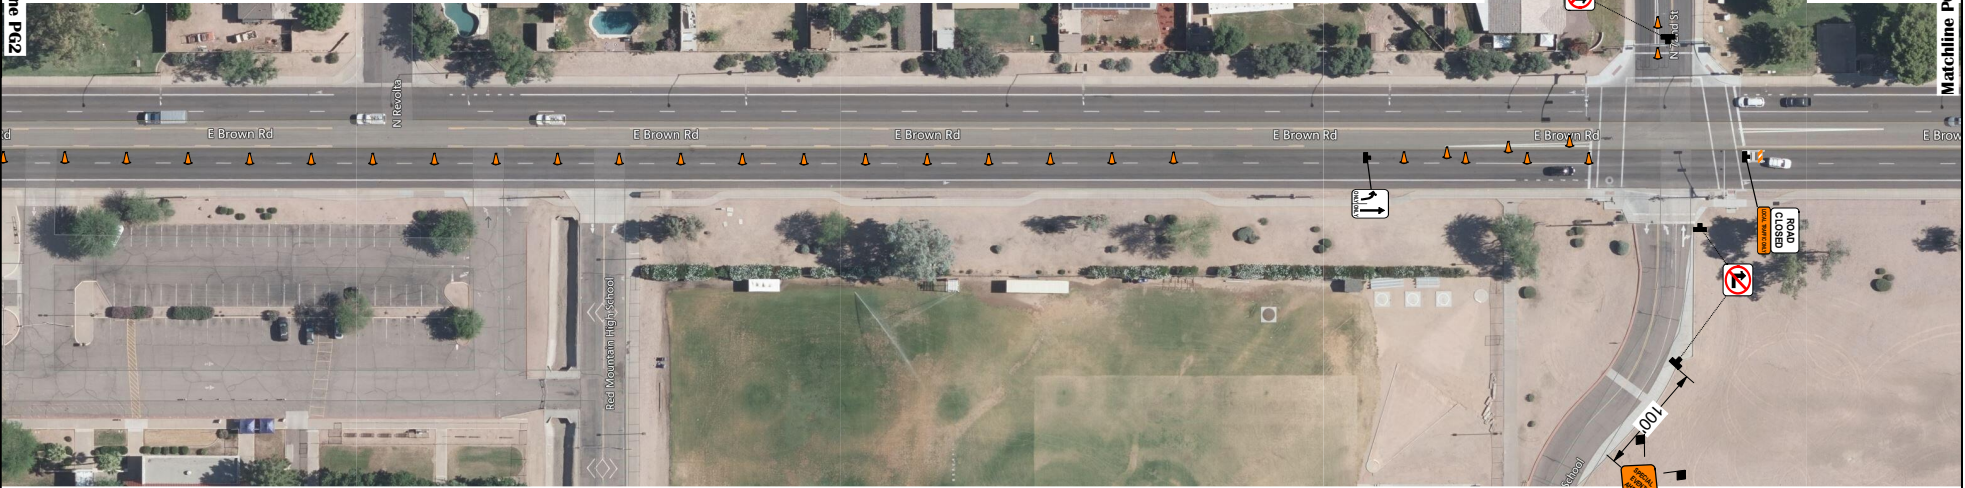

Matchline PG4



Jurisdiction: Mesa; ADOT; MCDOT; Forest Sunvalley Blvd and Brown Rd	
Traffic Control Contractor Quail Construction	Prepared By Salvador Orozco
Traffic Control Plan # 22-106	Date 3/5/2022
Prime Contractor El Tour De Mesa	Contractor Superintendent Tim Escobedo
Contractor E-Mail tim@eltourdetucson	Phone 520-225-9430
Permit Number LICA22-04007	Project Number/Name Special event
Start Date 4/2/2022	Work Times 7am-12pm

NOTES

NOTES:
This is a vehicular and/or pedestrian plan only.
Pedestrian access shall be maintained if possible.
All applicable equipment shall have sandbags and flags.
This traffic control plan is for day and/or night time use.
Business and local traffic shall be maintained when possible.
Bump signs shall be placed in front of ALL steel plates in the roadway.
Conflicting existing signs shall be covered for temporary traffic control.
Equipment list is approximate, plan is subject to changes made in the field.

PLAN NOT TO SCALE


Sign Sizes

- | | |
|------------|------------|
| X A) 18x24 | O G) 48x60 |
| O B) 24x24 | O H) 18x18 |
| O C) 24x30 | O I) 24x48 |
| O D) 30x30 | O J) 48x30 |
| X E) 36x36 | O K) Other |
| O F) 48x48 | |

Legend	
	Cone
	Type I Barricade

Reviewed By

Date

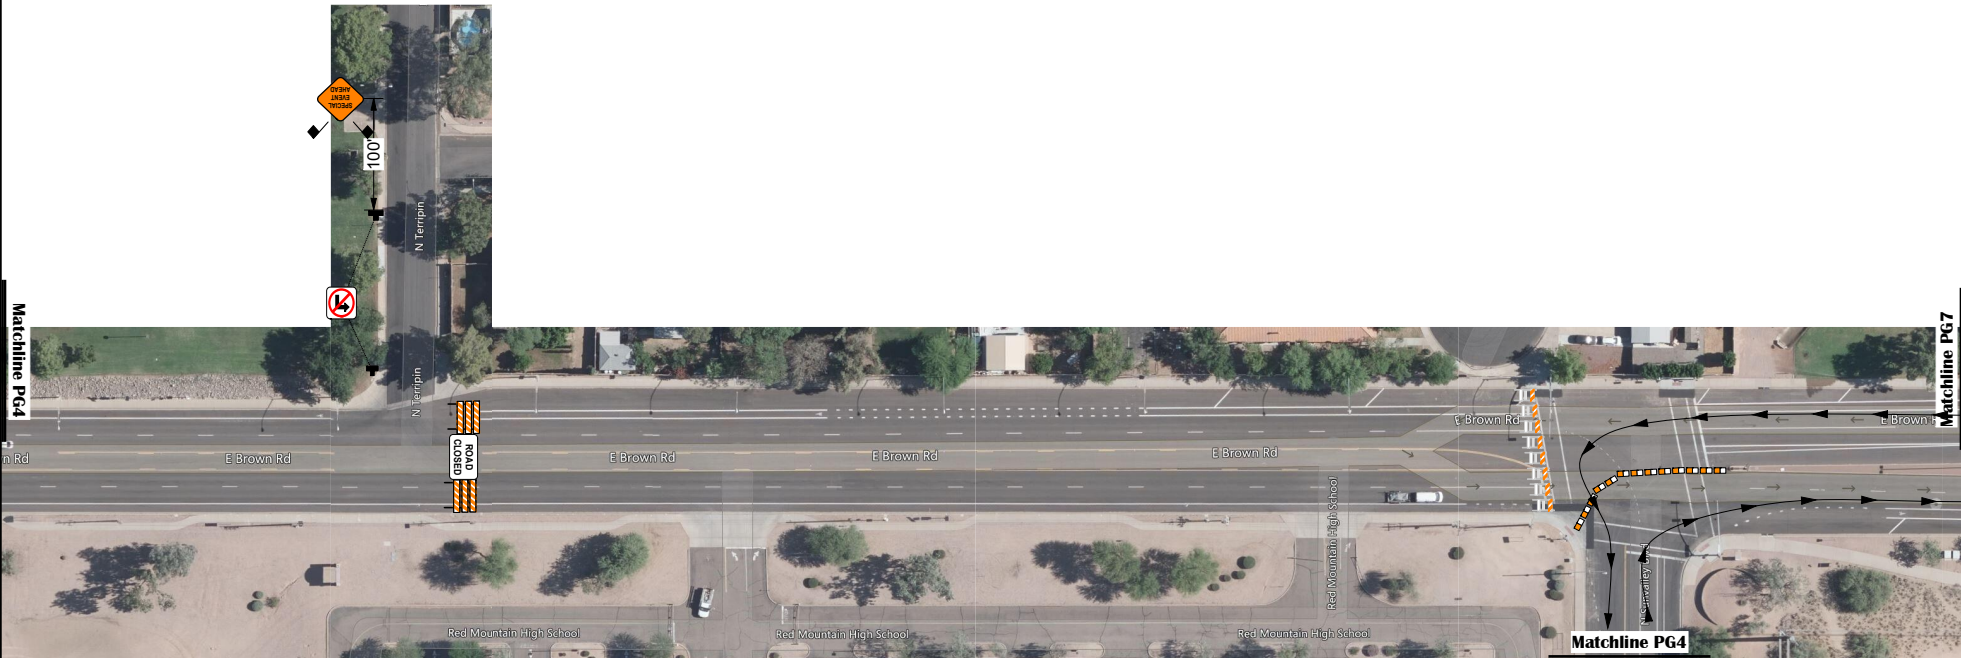

 QUAIL CONSTRUCTION Serving Arizona Since 1999	Jurisdiction: Mesa, ADOT: MCDOT; Forest Sunvalley Blvd and Brown Rd Traffic Control Contractor: Quail Construction Traffic Control Plan # 22-106 Prime Contractor: El Tour De Mesa Contractor E-Mail: tim@eltourdetucson Permit Number: LICA22-04007 Start Date: 4/2/2022	Project Location: Sunvalley Blvd and Brown Rd Prepared By: Salvador Orozco Date: 3/5/2022 Contractor Superintendent: Tim Escobedo Phone: 520-225-9430 Project Number/Name: Special event Work Times: 7am-12pm	NOTES: This is a vehicular and/or pedestrian plan only. Pedestrian access shall be maintained if possible. All applicable equipment shall have sandbags and flags. This traffic control plan is for day and/or night time use. Business and local traffic shall be maintained when possible. Bump signs shall be placed in front of ALL steel plates in the roadway. Conflicting existing signs shall be covered for temporary traffic control. Equipment list is approximate, plan is subject to changes made in the field.	PLAN NOT TO SCALE	Sign Sizes X A) 18x24 O B) 24x24 O C) 24x30 O D) 30x30 X E) 36x36 O F) 48x48 O G) 48x60 O H) 18x18 O I) 24x48 O J) 48x30 O K) Other	Legend  Type 3  Type I Barricade  Water Filled Barrier
 EL TOUR DE MESA	Reviewed By _____ Date _____					



 QUAIL CONSTRUCTION <i>Serving Arizona Since 1999</i>	Jurisdiction: Mesa, ADOT; MCDOT; Forest Sunvalley Blvd and Brown Rd		Project Location: Mesa, ADOT; MCDOT; Forest Sunvalley Blvd and Brown Rd		
	Traffic Control Contractor: Quail Construction		Prepared By: Salvador Orozco		
 EL TOUR DE MESA	Traffic Control Plan # 22-106		Date: 3/5/2022		
	Prime Contractor: El Tour De Mesa		Contractor Superintendent: Tim Escobedo		
	Contractor E-Mail: tim@elourdetcuson		Phone: 520-225-9430		
	Permit Number: LICA22-04007		Project Number/Name: Special event		
Start Date: 4/2/2022		Work Times: 7am-12pm			
		NOTES: This is a vehicular and/or pedestrian plan only. Pedestrian access shall be maintained if possible. All applicable equipment shall have sandbags and flags. This traffic control plan is for day and/or night time use. Business and local traffic shall be maintained when possible. Bump signs shall be placed in front of ALL steel plates in the roadway. Conflicting existing signs shall be covered for temporary traffic control. Equipment list is approximate, plan is subject to changes made in the field.		PLAN NOT TO SCALE	
				Sign Sizes X A) 18x24 O G) 48x60 O B) 24x24 O H) 18x18 O C) 24x30 O I) 24x48 O D) 30x30 O J) 48x30 X E) 36x36 O K) Other O F) 48x48	
				Legend Type 3 Type I Barricade	
				Reviewed By _____ Date _____	



Jurisdiction **Mesa; ADOT; MCDOT; Forest** Project Location **Sunvalley Blvd and Brown Rd**

Traffic Control Contractor **Quail Construction** Prepared By **Salvador Orozco**

Traffic Control Plan # **22-106** Date **3/5/2022**

Prime Contractor **El Tour De Mesa** Contractor Superintendent **Tim Escobedo**

Contractor E-Mail **tim@eltourdetucson** Phone **520-225-9430**

Permit Number **LICA22-04007** Project Number/Name **Special event**

Start Date **4/2/2022** Work Times **7am-12pm**

NOTES

PLAN NOT TO SCALE

NOTES:
This is a vehicular and/or pedestrian plan only.
Pedestrian access shall be maintained if possible.
All applicable equipment shall have sandbags and flags.
This traffic control plan is for day and/or night time use.
Business and local traffic shall be maintained when possible.
Bump signs shall be placed in front of ALL steel plates in the roadway.
Conflicting existing signs shall be covered for temporary traffic control.
Equipment list is approximate, plan is subject to changes made in the field.


Sign Sizes

- | | |
|------------|------------|
| X A) 18x24 | ○ G) 48x60 |
| ○ B) 24x24 | ○ H) 18x18 |
| ○ C) 24x30 | ○ I) 24x48 |
| ○ D) 30x30 | ○ J) 48x30 |
| X E) 36x36 | ○ K) Other |
| ○ F) 48x48 | |

Legend

Reviewed By _____


Date _____

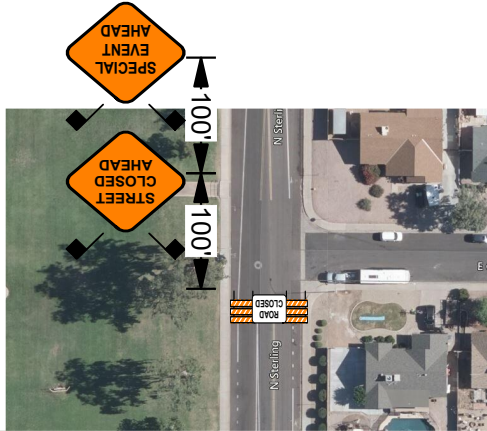


 QUAIL CONSTRUCTION <i>erving Arizona Since 1999</i>	Mesa: ADOT-MCDOT: Forest Sunvalley Blvd and Brown Rd	NOTES	PLAN NOT TO SCALE	Sign Sizes	Legend
 EL TOUR DE MESA	Quail Construction Traffic Control Plan # 22-106 PAGE 7 OF 51 Prime Contractor El Tour De Mesa Contractor E-Mail tim@eltourdetucson Permit Number LICA22-04007 Start Date 4/2/2022	Prepared By Salvador Orozco Date 3/5/2022 Contractor Superintendent Tim Escobedo Phone 520-225-9430 Project Number/Name Special event Work Times 7am-12pm	NOTES: This is a vehicular and/or pedestrian plan only. Pedestrian access shall be maintained if possible. All applicable equipment shall have sandbags and flags. This traffic control plan is for day and/or night time use. Business and local traffic shall be maintained when possible. Bump signs shall be placed in front of ALL steel plates in the roadway. Conflicting existing signs shall be covered for temporary traffic control. Equipment list is approximate, plan is subject to changes made in the field.	X A) 18x24 O G) 48x60 O B) 24x24 O H) 18x18 O C) 24x30 O I) 24x48 O D) 30x30 O J) 48x30 X E) 36x36 O K) Other O F) 48x48	 Type 3  Type I Barricade
				Reviewed By _____	Date _____




 QUAIL CONSTRUCTION <i>Serving Arizona Since 1999</i>	Jurisdiction: Mesa; ADOT; MCDOT; Forest Sun Valley Blvd and Brown Rd		NOTES	PLAN NOT TO SCALE	Sign Sizes X A) 18x24 O G) 48x60 O B) 24x24 O H) 18x18 O C) 24x30 O I) 24x48 O D) 30x30 O J) 48x30 X E) 36x36 O K) Other O F) 48x48	Legend  Type 3  Type I Barricade
	 EL TOUR DE MESA	Traffic Control Contractor Quail Construction	Prepared By Salvador Orozco	NOTES: This is a vehicular and/or pedestrian plan only. Pedestrian access shall be maintained if possible. All applicable equipment shall have sandbags and flags. This traffic control plan is for day and/or night time use. Business and local traffic shall be maintained when possible. Bump signs shall be placed in front of ALL steel plates in the roadway. Conflicting existing signs shall be covered for temporary traffic control. Equipment list is approximate, plan is subject to changes made in the field.		
Traffic Control Plan # 22-106		Date 3/5/2022				
PAGE 8 OF 51		Contractor Superintendent Tim Escobedo	Project Number/Name Special event			
	Contractor E-Mail tim@eltourdetucson	Phone 520-225-9430				
	Permit Number LICA22-04007	Work Times 7am-12pm				
	Start Date 4/2/2022					
Reviewed By _____					Date _____	

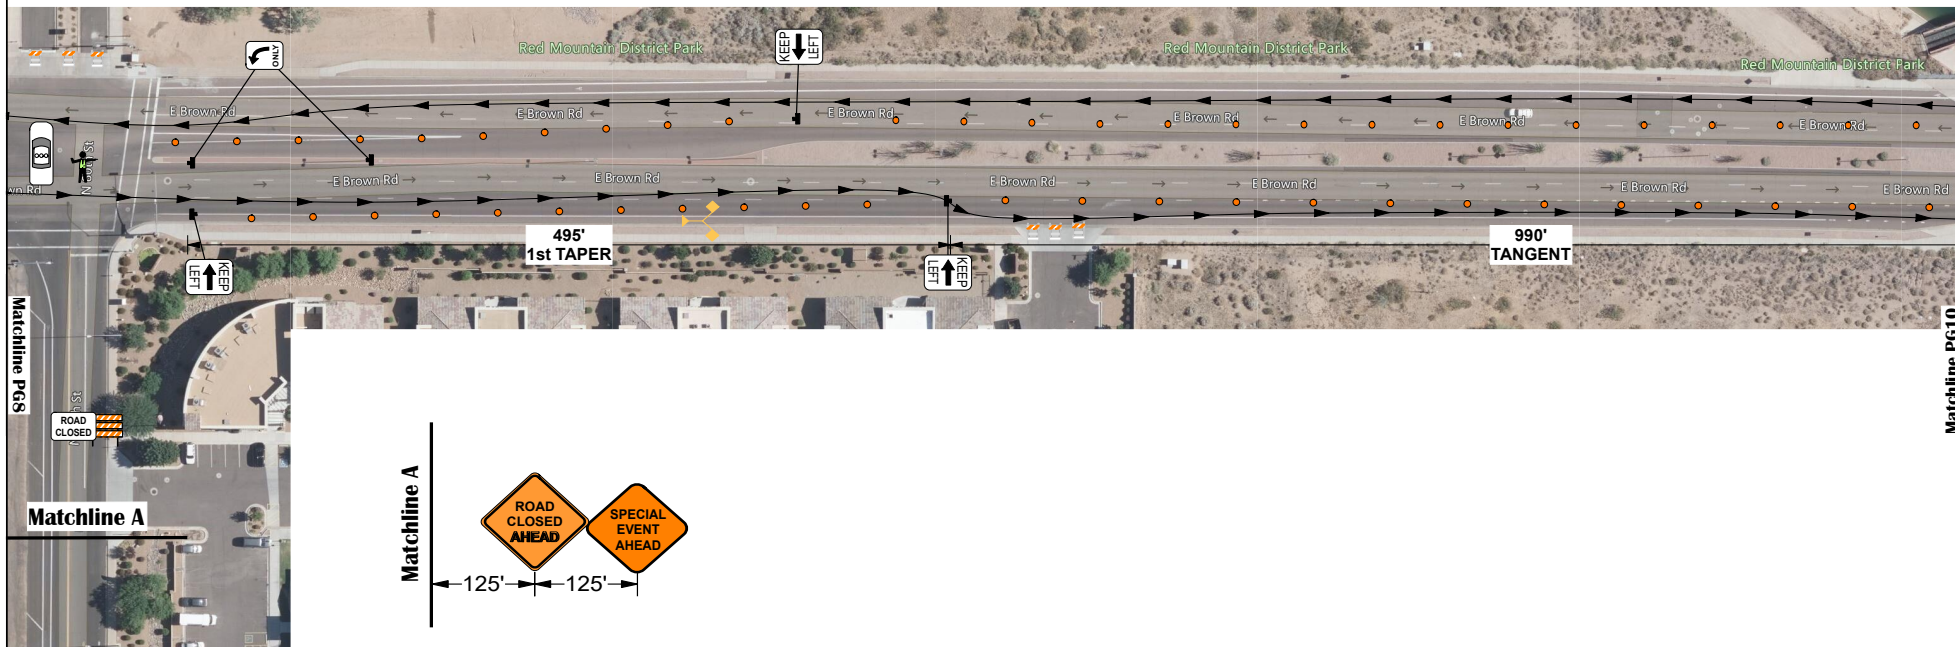

 QUAIL CONSTRUCTION Service Arizona Since 1999	Jurisdiction: Mesa; ADOT; MCDOT; Forest Sunvalley Blvd and Brown Rd Traffic Control Contractor: Quail Construction Traffic Control Plan # 22-106 Prime Contractor: El Tour De Mesa Contractor E-Mail: tim@eltourdetucson Permit Number: LICA22-04007 Start Date: 4/2/2022	Project Location: Forest Sunvalley Blvd and Brown Rd Prepared By: Salvador Orozco Date: 3/5/2022 Contractor Superintendent: Tim Escobedo Phone: 520-225-9430 Project Number/Name: Special event Work Times: 7am-12pm	NOTES: This is a vehicular and/or pedestrian plan only. Pedestrian access shall be maintained if possible. All applicable equipment shall have sandbags and flags. This traffic control plan is for day and/or night time use. Business and local traffic shall be maintained when possible. Bump signs shall be placed in front of ALL steel plates in the roadway. Conflicting existing signs shall be covered for temporary traffic control. Equipment list is approximate, plan is subject to changes made in the field.	PLAN NOT TO SCALE	Sign Sizes X A) 18x24 O G) 48x60 O B) 24x24 O H) 18x18 O C) 24x30 O I) 24x48 O D) 30x30 O J) 48x30 X E) 36x36 O K) Other O F) 48x48	Legend  Hi Level/ Flag Tree  Type 3  Type I Barricade  Vertical Panel
 EL TOUR DE MESA				Reviewed By	Date	

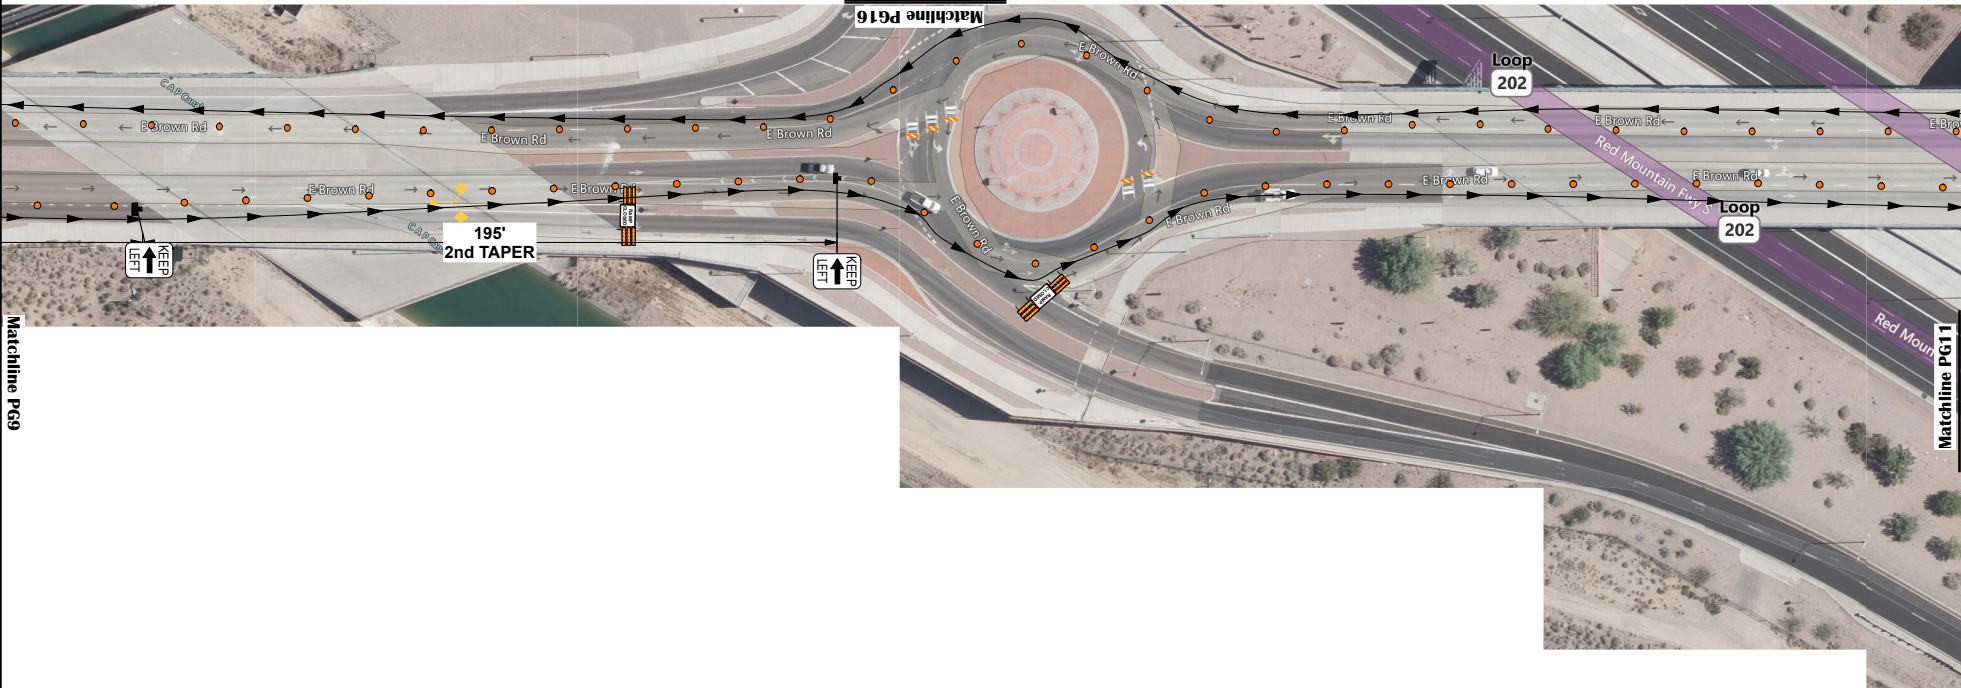

 QUAIL CONSTRUCTION <i>Serving Arizona Since 1999</i>	JurisdictionProject Location Mesa;ADOT;MCDOT;Forest Sunvalley blvd and Brown Rd		NOTES	PLAN NOT TO SCALE	Sign Sizes		Legend  Hi Level/ Flag Tree  Type 3  Type I Barricade  Vertical Panel
 EL TOUR DE MESA	Traffic Control Contractor Quail Construction Traffic Control Plan # 22-106 Prime Contractor El Tour De Mesa Contractor E-Mail tim@eltourdetucson Permit Number LICA22-04007 Start Date 4/2/2022	Prepared By Salvador Orozco Date 3/5/2022 Contractor Superintendent Tim Escobedo Phone 520-225-9430 Project Number/Name Special event Work Times 7am-12pm	NOTES: This is a vehicular and/or pedestrian plan only. Pedestrian access shall be maintained if possible. All applicable equipment shall have sandbags and flags. This traffic control plan is for day and/or night time use. Business and local traffic shall be maintained when possible. Bump signs shall be placed in front of ALL steel plates in the roadway. Conflicting existing signs shall be covered for temporary traffic control. Equipment list is approximate, plan is subject to changes made in the field.		X A) 18x24 O G) 48x60 O B) 24x24 O H) 18x18 O C) 24x30 O I) 24x48 O D) 30x30 O J) 48x30 X E) 36x36 O K) Other O F) 48x48		
			Reviewed By _____ Date _____				

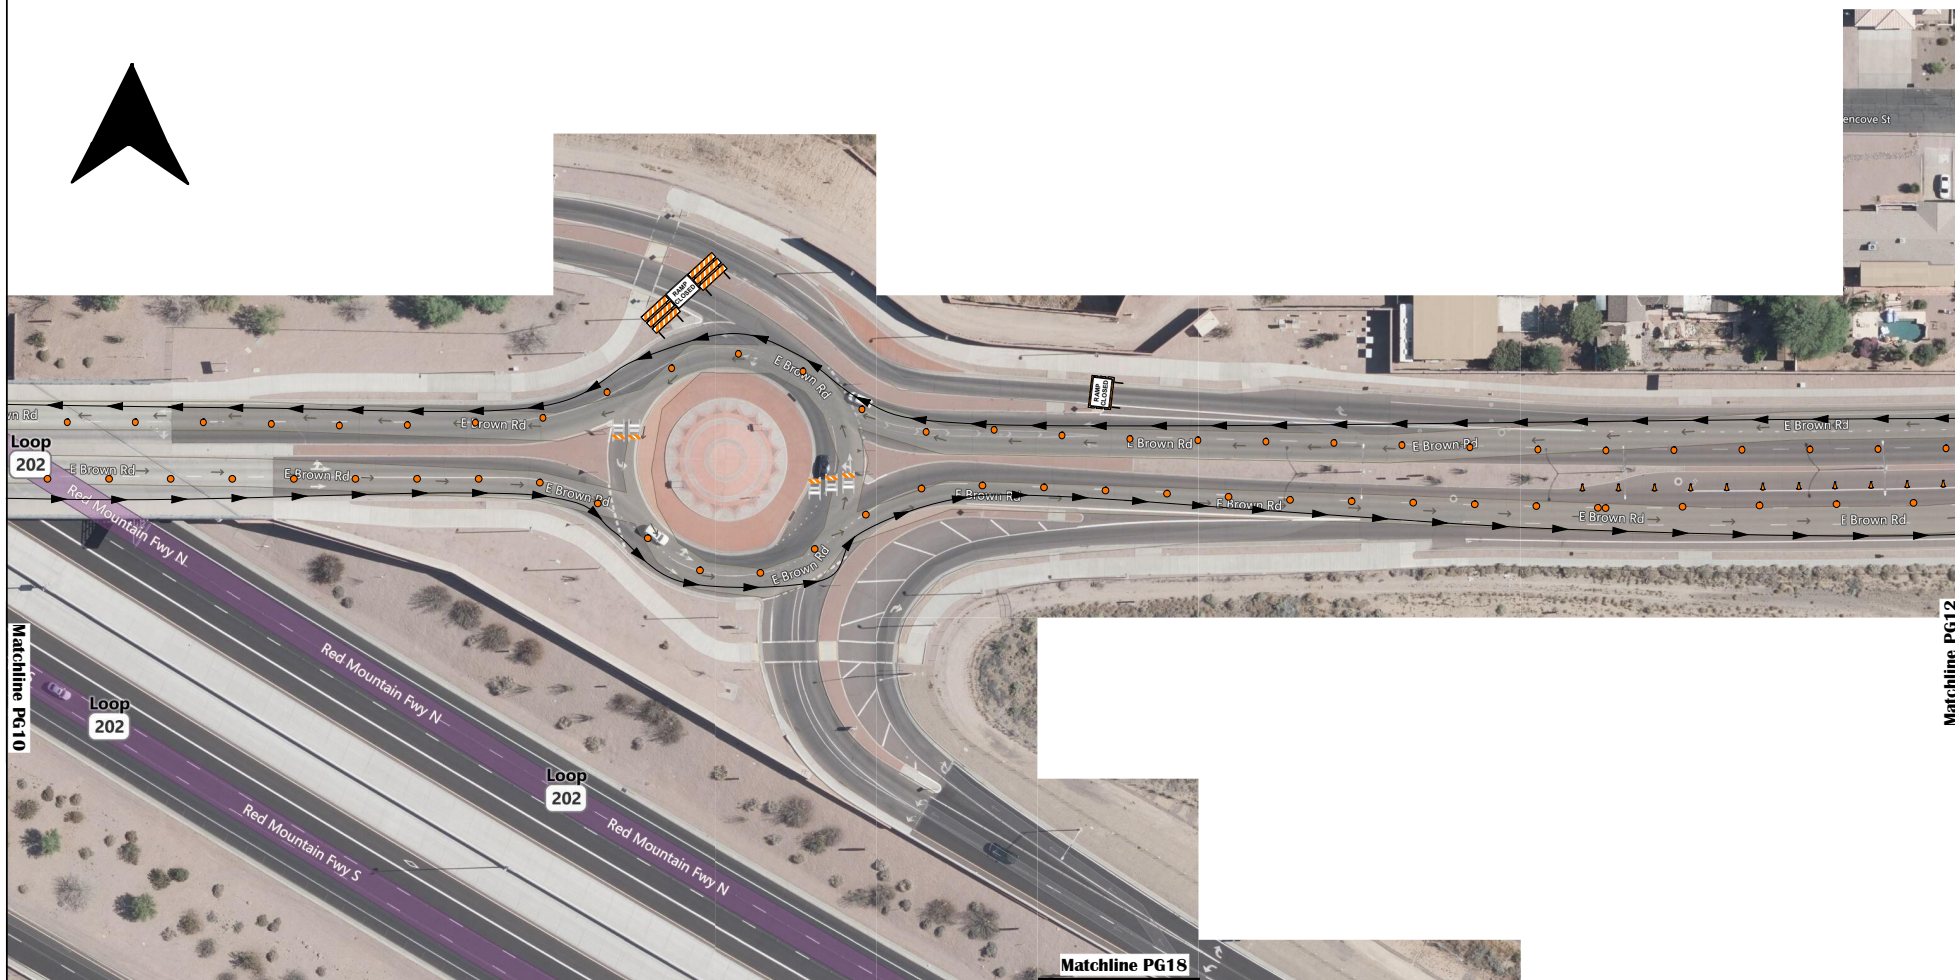

 QUAIL CONSTRUCTION <i>Serving Arizona Since 1999</i>	JurisdictionProject Location Mesa;ADOT;MCDOT;Forest Sunvalley blvd and Brown Rd Traffic Control Contractor Quail Construction Prepared By Salvador Orozco	NOTES	PLAN NOT TO SCALE	Sign Sizes	Legend Cone Type 3 Type I Barricade Vertical Panel
 EL TOUR DE MESA	Traffic Control Plan # 22-106 PAGE 11 OF 51 Prime Contractor El Tour De Mesa Contractor E-Mail tim@eltourdetucson Permit Number LICA22-04007 Start Date 4/2/2022 Date 3/5/2022 Contractor Superintendent Tim Escobedo Phone 520-225-9430 Project Number/Name Special event Work Times 7am-12pm	NOTES: This is a vehicular and/or pedestrian plan only. Pedestrian access shall be maintained if possible. All applicable equipment shall have sandbags and flags. This traffic control plan is for day and/or night time use. Business and local traffic shall be maintained when possible. Bump signs shall be placed in front of ALL steel plates in the roadway. Conflicting existing signs shall be covered for temporary traffic control. Equipment list is approximate, plan is subject to changes made in the field.		X A) 18x24 O B) 24x24 O C) 24x30 O D) 30x30 X E) 36x36 O F) 48x48 O G) 48x60 O H) 18x18 O I) 24x48 O J) 48x30 O K) Other	
				Reviewed By	Date



Matchline PG11

Matchline PG13

 	Jurisdiction: Mesa; ADOT; MCDOT; Forest Sunvalley Blvd and Brown Rd Traffic Control Contractor: Quail Construction Traffic Control Plan # 22-106 Prime Contractor: El Tour De Mesa Contractor E-Mail: tim@eltourdetucson Permit Number: LICA22-04007 Start Date: 4/2/2022	Project Location: Forest Sunvalley Blvd and Brown Rd Prepared By: Salvador Orozco Date: 3/5/2022 Contractor Superintendent: Tim Escobedo Phone: 520-225-9430 Project Number/Name: Special event Work Times: 7am-12pm	NOTES NOTES: This is a vehicular and/or pedestrian plan only. Pedestrian access shall be maintained if possible. All applicable equipment shall have sandbags and flags. This traffic control plan is for day and/or night time use. Business and local traffic shall be maintained when possible. Bump signs shall be placed in front of ALL steel plates in the roadway. Conflicting existing signs shall be covered for temporary traffic control. Equipment list is approximate, plan is subject to changes made in the field.	PLAN NOT TO SCALE	Sign Sizes X A) 18x24 O G) 48x60 O B) 24x24 O H) 18x18 O C) 24x30 O I) 24x48 O D) 30x30 O J) 48x30 X E) 36x36 O K) Other O F) 48x48	Legend  Type 3  Type I Barricade  Vertical Panel  Cone	Reviewed By _____ Date _____



Jurisdiction: Mesa; ADOT; MCDOT; Forest Sunvalley Blvd and Brown Rd	
Traffic Control Contractor Quail Construction	Prepared By Salvador Orozco
Traffic Control Plan # 22-106	Date 3/5/2022
Prime Contractor El Tour De Mesa	Contractor Superintendent Tim Escobedo
Contractor E-Mail tim@eltourdetucson	Phone 520-225-9430
Permit Number LICA22-04007	Project Number/Name Special event
Start Date 4/2/2022	Work Times 7am-12pm

NOTES**PLAN NOT TO SCALE****NOTES:**

This is a vehicular and/or pedestrian plan only.
 Pedestrian access shall be maintained if possible.
 All applicable equipment shall have sandbags and flags.
 This traffic control plan is for day and/or night time use.
 Business and local traffic shall be maintained when possible.
 Bump signs shall be placed in front of ALL steel plates in the roadway.
 Conflicting existing signs shall be covered for temporary traffic control.
 Equipment list is approximate, plan is subject to changes made in the field.

Sign Sizes


- | | |
|------------|------------|
| X A) 18x24 | O G) 48x60 |
| O B) 24x24 | O H) 18x18 |
| O C) 24x30 | O I) 24x48 |
| O D) 30x30 | O J) 48x30 |
| X E) 36x36 | O K) Other |
| O F) 48x48 | |

Legend

- Cone
- Type I Barricade

Reviewed By _____

Date _____

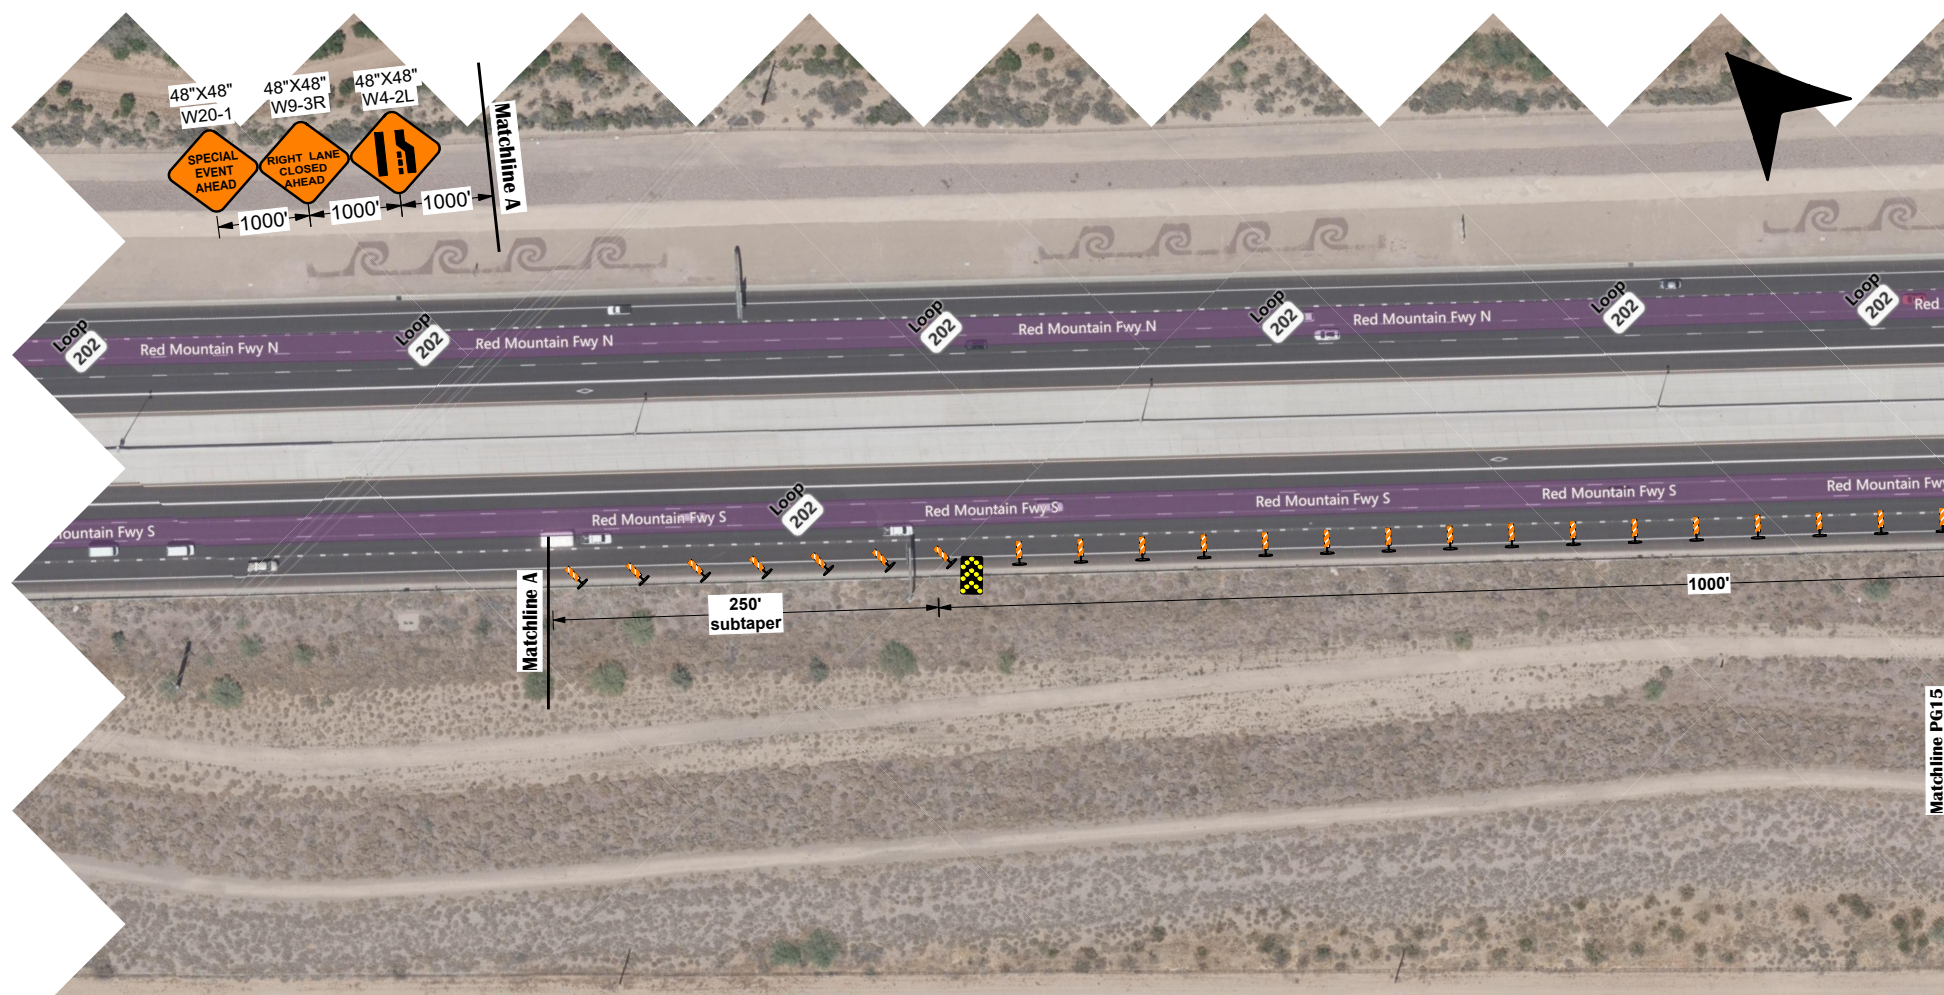

 QUAIL CONSTRUCTION <i>Working Arizona Since 1999</i>	Jurisdiction: Mesa; ADOT; MCDOT; Forest Sunvalley Blvd and Brown Rd Traffic Control Contractor: Quail Construction Traffic Control Plan # 22-106 Prime Contractor: El Tour De Mesa Contractor E-Mail: tim@eltourdetcusson Permit Number: LICA22-04007 Start Date: 4/2/2022	Project Location: Mesa; ADOT; MCDOT; Forest Sunvalley Blvd and Brown Rd Prepared By: Salvador Orozco Date: 3/5/2022 Contractor Superintendent: Tim Escobedo Phone: 520-225-9430 Project Number/Name: Special event Work Times: 7am-12pm	NOTES This is a vehicular and/or pedestrian plan only. Pedestrian access shall be maintained if possible. All applicable equipment shall have sandbags and flags. This traffic control plan is for day and/or night time use. Business and local traffic shall be maintained when possible. Bump signs shall be placed in front of ALL steel plates in the roadway. Conflicting existing signs shall be covered for temporary traffic control. Equipment list is approximate, plan is subject to changes made in the field.	PLAN NOT TO SCALE	Sign Sizes X A) 18x24 O G) 48x60 O B) 24x24 O H) 18x18 O C) 24x30 O I) 24x48 O D) 30x30 O J) 48x30 O E) 36x36 O K) Other X F) 48x48	Legend  Arrowboard  Vertical Face Panel	Reviewed By _____ Date _____
	 EL TOUR DE MESA						



Matchline PG14

Matchline PG16



Jurisdiction: **Mesa, ADOT, MCDOT, Forest Sunvalley Blvd and Brown Rd**

Traffic Control Contractor: **Quail Construction**

Traffic Control Plan # **22-106**

Prime Contractor: **El Tour De Mesa**

Contractor E-Mail: **tim@elourdeturcon**

Permit Number: **LICA22-04007**

Start Date: **4/2/2022**

Prepared By: **Salvador Orozco**

Date: **3/5/2022**

Contractor Superintendent: **Tim Escobedo**

Phone: **520-225-9430**

Project Number/Name: **Special event**

Work Times: **7am-12pm**

NOTES


NOTES:
This is a vehicular and/or pedestrian plan only.
Pedestrian access shall be maintained if possible.
All applicable equipment shall have sandbags and flags.
This traffic control plan is for day and/or night time use.
Business and local traffic shall be maintained when possible.
Bump signs shall be placed in front of ALL steel plates in the roadway.
Conflicting existing signs shall be covered for temporary traffic control.
Equipment list is approximate, plan is subject to changes made in the field.

PLAN NOT TO SCALE

Sign Sizes


- | | |
|------------|------------|
| X A) 18x24 | O G) 48x60 |
| O B) 24x24 | O H) 18x18 |
| O C) 24x30 | O I) 24x48 |
| O D) 30x30 | O J) 48x30 |
| O E) 36x36 | O K) Other |
| X F) 48x48 | |

Legend

 


Reviewed By

Date

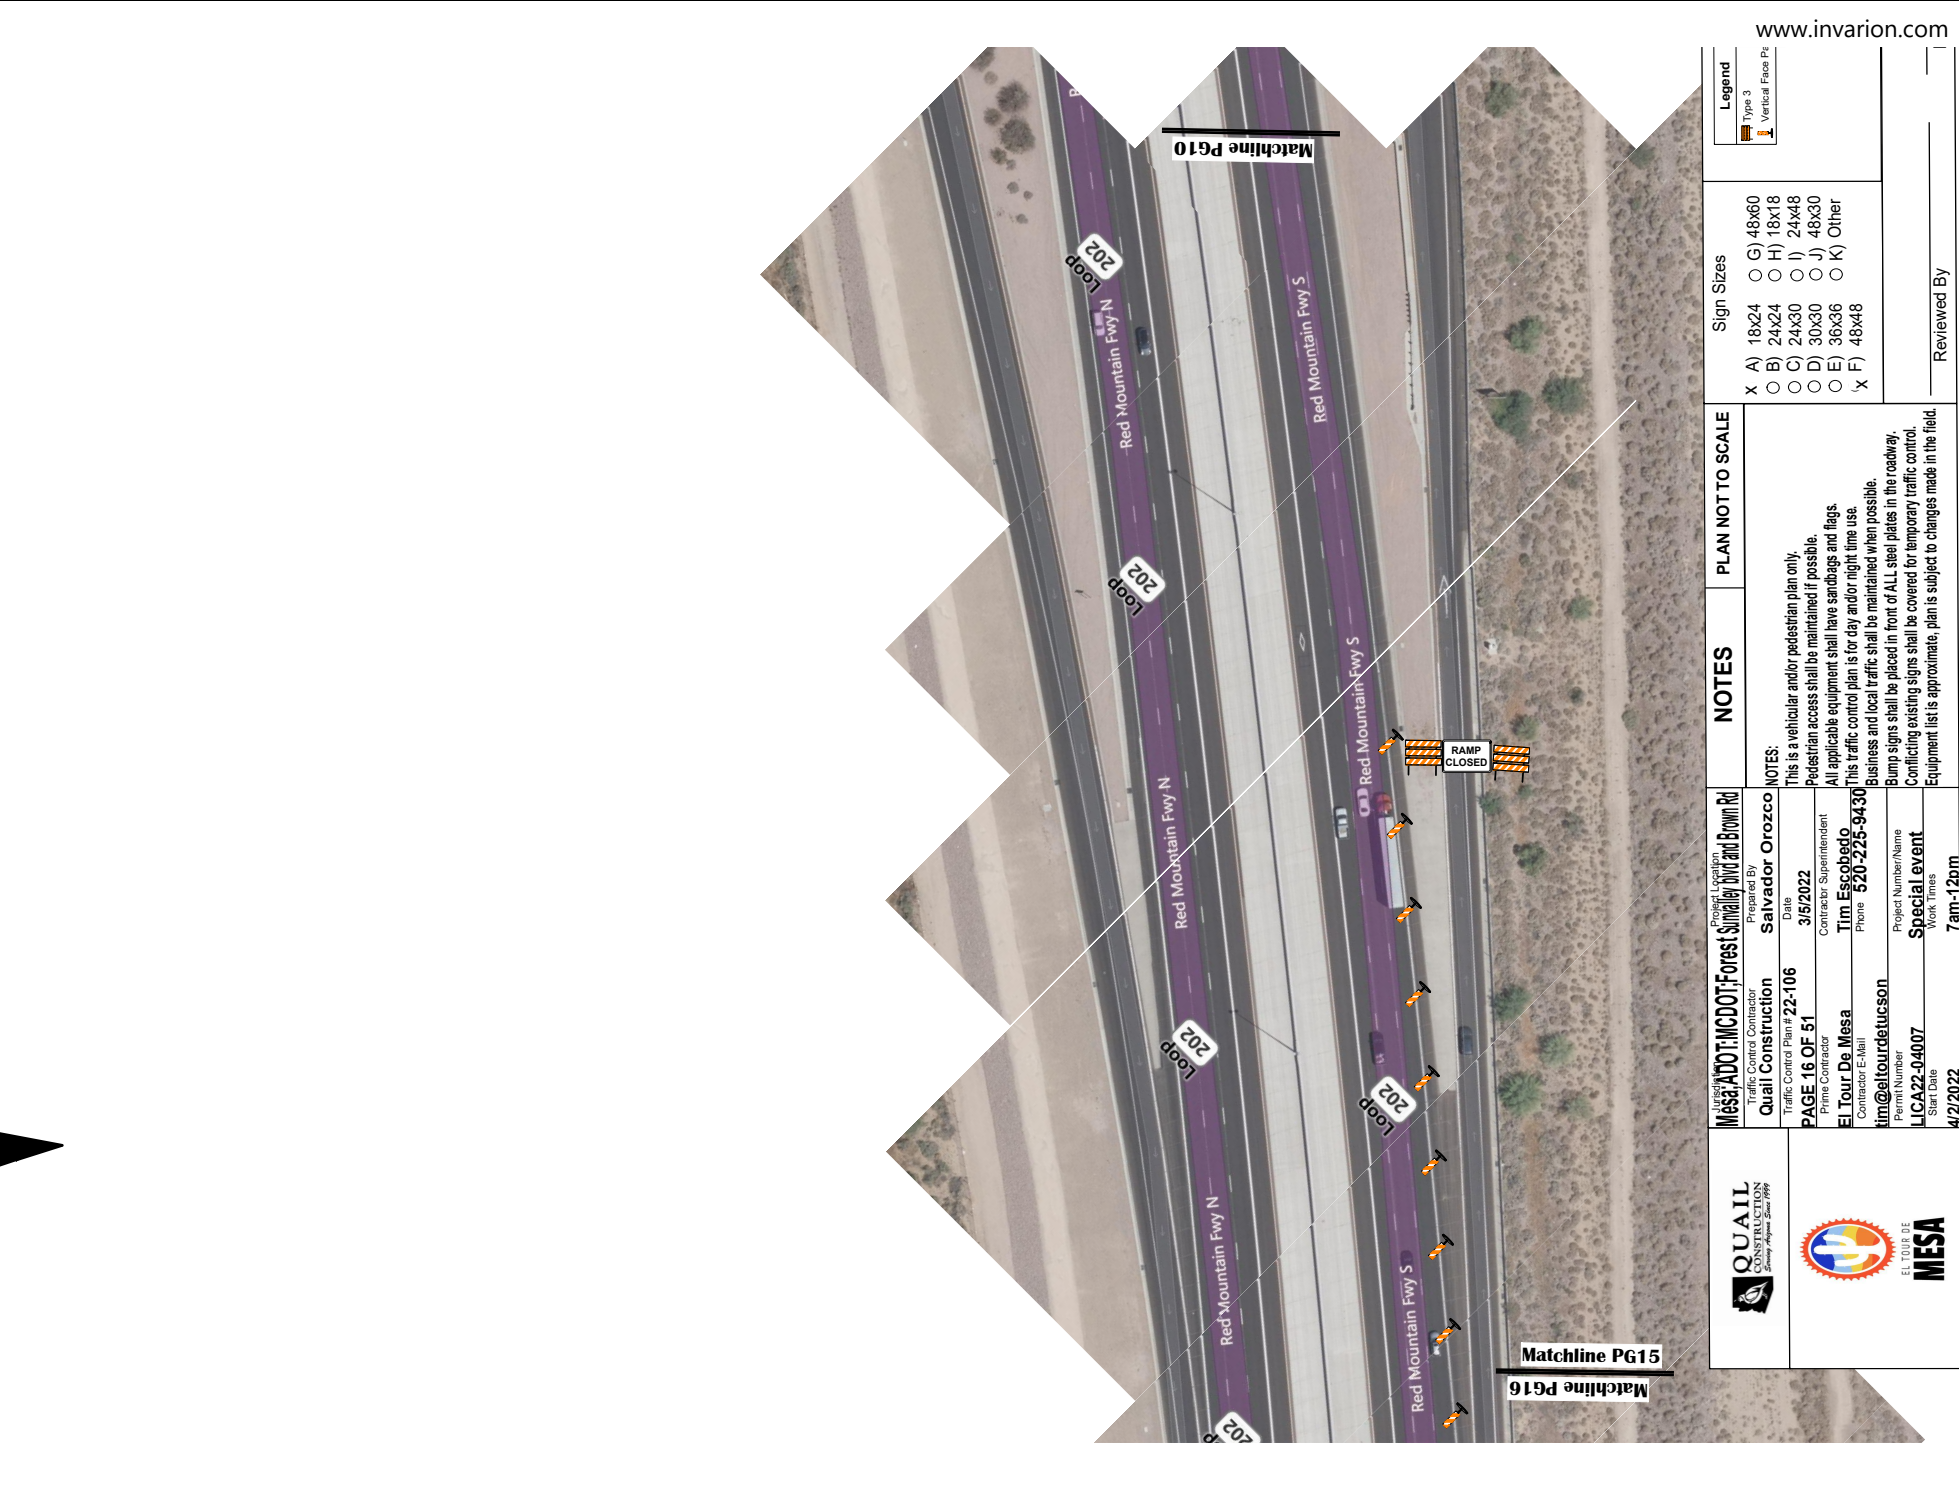

Contractor Superintendent Tim Escobedo Phone 520-225-9430 Project Number/Name Special event Work Times 7am-12pm		

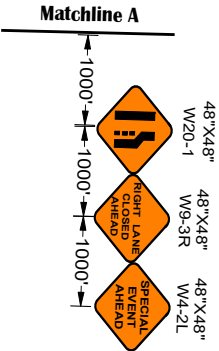

TRAFFIC CONTROL QUAIL CONSTRUCTION	Prepared By Salvador Orozco	NOTES: This is a vehicular and/or pedestrian plan only. Pedestrian access shall be maintained if possible. All applicable equipment shall have sandbags and flags. This traffic control plan is for day and/or night time use. Business and local traffic shall be maintained when possible. Bump signs shall be placed in front of ALL steel plates in the roadway. Conflicting existing signs shall be covered for temporary traffic control. Equipment list is approximate, plan is subject to changes made in the field.	
TRAFFIC CONTROL QUAIL CONSTRUCTION	Date 3/6/2022		
TRAFFIC CONTROL QUAIL CONSTRUCTION	Prime Contractor El Tour De Mesa		
TRAFFIC CONTROL QUAIL CONSTRUCTION	Contractor Superintendent Tim Escobedo		
TRAFFIC CONTROL QUAIL CONSTRUCTION	Contractor E-Mail tim@elourdconstruction.com		
TRAFFIC CONTROL QUAIL CONSTRUCTION	Phone 520-225-9430		
TRAFFIC CONTROL QUAIL CONSTRUCTION	Project Number/Name LICA22-04007		
TRAFFIC CONTROL QUAIL CONSTRUCTION	Special event 7am-12pm		
TRAFFIC CONTROL QUAIL CONSTRUCTION	Start Date 4/2/2022		
TRAFFIC CONTROL QUAIL CONSTRUCTION	Work Times 7am-12pm		
TRAFFIC CONTROL QUAIL CONSTRUCTION	Sign Sizes		
TRAFFIC CONTROL QUAIL CONSTRUCTION	☒ A) 18x24 ☐ G) 48x60		
TRAFFIC CONTROL QUAIL CONSTRUCTION	☐ B) 24x24 ☐ H) 18x18		
TRAFFIC CONTROL QUAIL CONSTRUCTION	☐ C) 24x30 ☐ I) 24x48		
TRAFFIC CONTROL QUAIL CONSTRUCTION	☐ D) 30x30 ☐ J) 48x30		
TRAFFIC CONTROL QUAIL CONSTRUCTION	☐ E) 36x36 ☐ K) Other		
TRAFFIC CONTROL QUAIL CONSTRUCTION	☒ F) 48x48		
TRAFFIC CONTROL QUAIL CONSTRUCTION	Legend		
TRAFFIC CONTROL QUAIL CONSTRUCTION	 Arrowboard		
TRAFFIC CONTROL QUAIL CONSTRUCTION	 Vertical Face Panel		
TRAFFIC CONTROL QUAIL CONSTRUCTION	Reviewed By		
TRAFFIC CONTROL QUAIL CONSTRUCTION	Date		



Jurisdiction: **Mesa, ADOT, MCDOT, Forest Sunvalley blvd and Brown Rd**
Project Location:
Traffic Control Contractor: **Quail Construction**
Prepared By: **Salvador Orozco**
Traffic Control Plan # **22-106**
Date: **3/5/2022**
PAGE 18 OF 51
Prime Contractor: **El Tour De Mesa**
Contractor Superintendent: **Tim Escobedo**
Contractor E-Mail: **tim@eltourdemesa.com**
Phone: **520-225-9430**
Permit Number: **LCA22-04007**
Special event
Start Date: **4/2/2022**
Project Number/Name: **7am-12pm**
Work Times:

NOTES

PLAN NOT TO SCALE

NOTES:
This is a vehicular and/or pedestrian plan only.
Pedestrian access shall be maintained if possible.
All applicable equipment shall have sandbags and flags.
This traffic control plan is for day and/or night time use.
Business and local traffic shall be maintained when possible.
Bump signs shall be placed in front of ALL steel plates in the roadway.
Conflicting existing signs shall be covered for temporary traffic control.
Equipment list is approximate, plan is subject to changes made in the field.

Sign Sizes

X A) 18x24 O G) 48x60
O B) 24x24 O H) 18x18
O C) 24x30 O I) 24x48
O D) 30x30 O J) 48x30
O E) 36x36 O K) Other
X' F) 48x48


Legend

Type 3
Vertical Face Panel


Reviewed By

Date



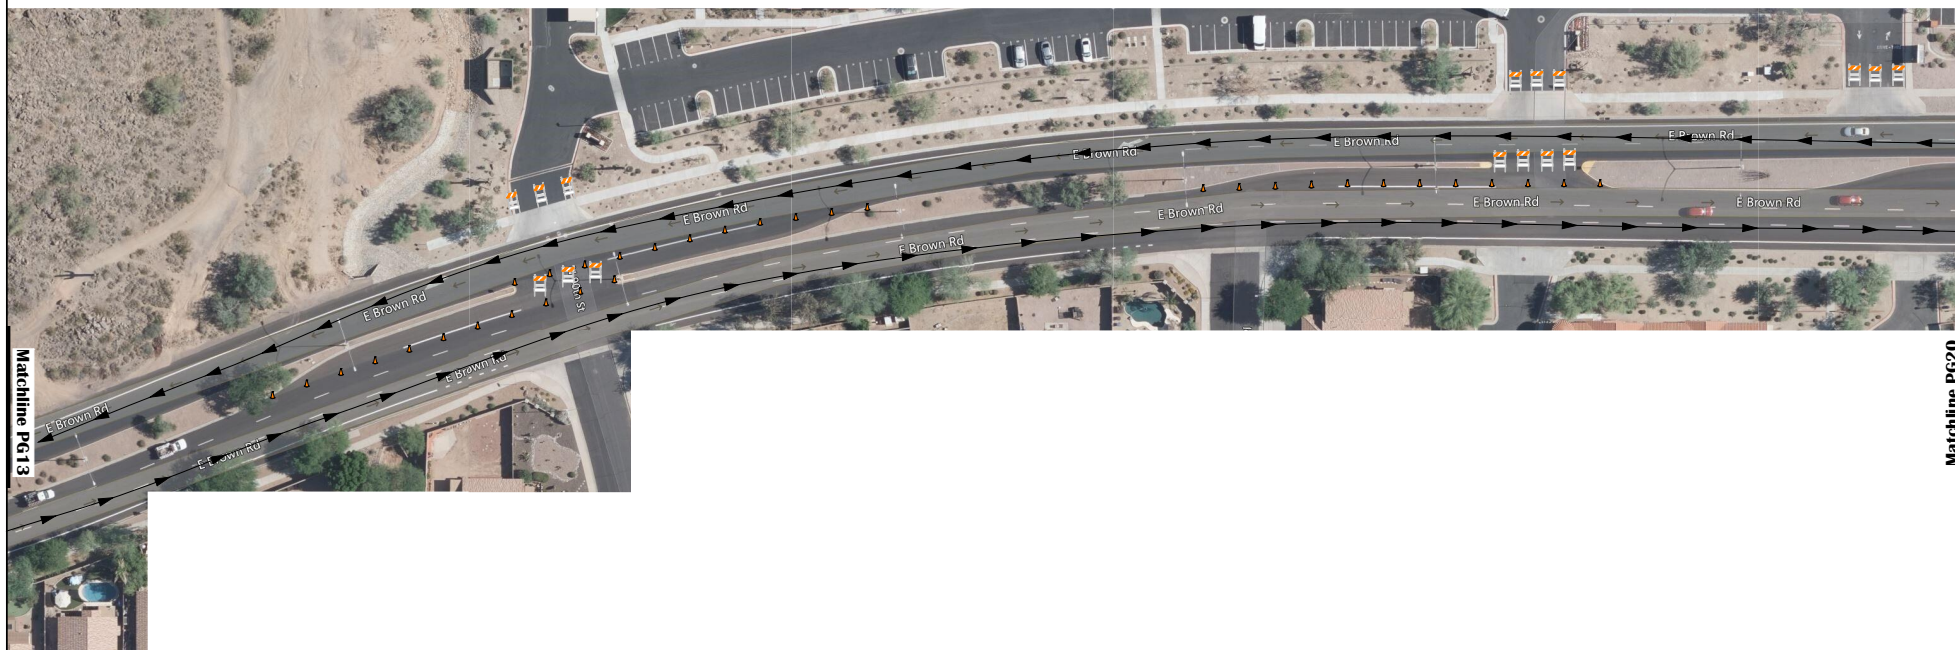

 QUAIL CONSTRUCTION <i>Serving Arizona Since 1999</i>	Jurisdiction: Mesa; ADOT; MCDOT; Forest Sunvalley Blvd and Brown Rd		NOTES PLAN NOT TO SCALE	Sign Sizes X A) 18x24 O G) 48x60 O B) 24x24 O H) 18x18 O C) 24x30 O I) 24x48 O D) 30x30 O J) 48x30 X E) 36x36 O K) Other O F) 48x48	Legend  Cone  Type I Barricade
	Traffic Control Contractor: Quail Construction Traffic Control Plan # 22-106 Prime Contractor: El Tour De Mesa Contractor E-Mail: tim@eltourdetucson Permit Number: LICA22-04007 Start Date: 4/2/2022				
 EL TOUR DE MESA	NOTES: This is a vehicular and/or pedestrian plan only. Pedestrian access shall be maintained if possible. All applicable equipment shall have sandbags and flags. This traffic control plan is for day and/or night time use. Business and local traffic shall be maintained when possible. Bump signs shall be placed in front of ALL steel plates in the roadway. Conflicting existing signs shall be covered for temporary traffic control. Equipment list is approximate, plan is subject to changes made in the field.				
Reviewed By _____ Date _____					

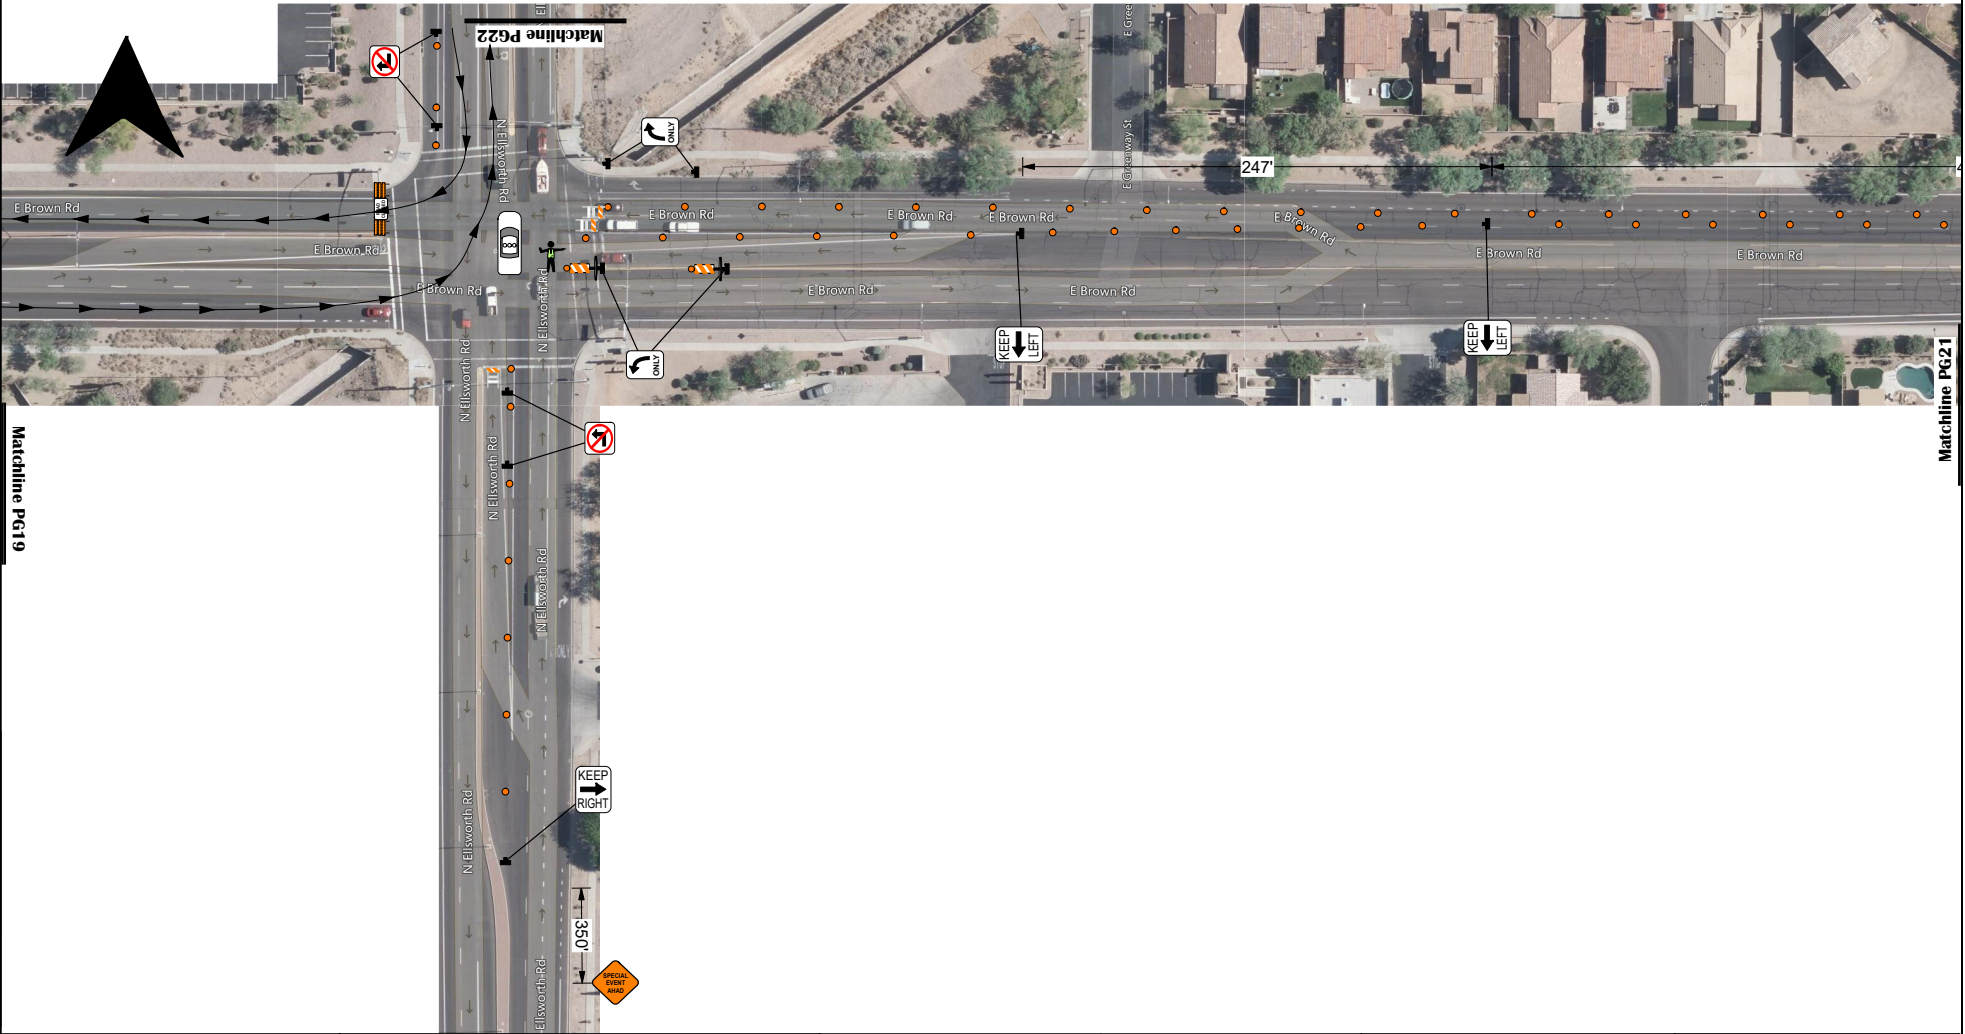

Jurisdiction: Mesa, ADOT, MCDOT, Forest Sunvalley Blvd and Brown Rd	
Traffic Control Contractor Quail Construction	Prepared By Salvador Orozco
Prime Contractor El Tour De Mesa	Contractor Superintendent Tim Escobedo
Contractor E-Mail tim@elourdetcuson	Phone 520-225-9430
Permit Number LICA22-04007	Project Number/Name Special event
Start Date 4/2/2022	Work Times 7am-12pm

NOTES

PLAN NOT TO SCALE

NOTES:
This is a vehicular and/or pedestrian plan only.
Pedestrian access shall be maintained if possible.
All applicable equipment shall have sandbags and flags.
This traffic control plan is for day and/or night time use.
Business and local traffic shall be maintained when possible.
Bump signs shall be placed in front of ALL steel plates in the roadway.
Conflicting existing signs shall be covered for temporary traffic control.
Equipment list is approximate, plan is subject to changes made in the field.

Sign Sizes

- | | |
|------------|------------|
| X A) 18x24 | O G) 48x60 |
| O B) 24x24 | O H) 18x18 |
| O C) 24x30 | O I) 24x48 |
| O D) 30x30 | O J) 48x30 |
| X E) 36x36 | O K) Other |
| O F) 48x48 | |

Legend

- Type 3
- Type I Barricade
- Vertical Panel

Reviewed By _____

Date _____



 QUAIL CONSTRUCTION <i>Serving Arizona Since 1999</i>	Jurisdiction: Mesa; ADOT; MCDOT; Forest Sunvalley Blvd and Brown Rd	NOTES	PLAN NOT TO SCALE	Sign Sizes	Legend  Vertical Panel
 EL TOUR DE MESA EL TOUR DE MESA	Traffic Control Contractor: Quail Construction Traffic Control Plan # 22-106 Prime Contractor: El Tour De Mesa Contractor E-Mail: tim@eltourdetucson Permit Number: LICA22-04007 Start Date: 4/2/2022 Prepared By: Salvador Orozco Date: 3/5/2022 Contractor Superintendent: Tim Escobedo Phone: 520-225-9430 Project Number/Name: Special event Work Times: 7am-12pm	NOTES: This is a vehicular and/or pedestrian plan only. Pedestrian access shall be maintained if possible. All applicable equipment shall have sandbags and flags. This traffic control plan is for day and/or night time use. Business and local traffic shall be maintained when possible. Bump signs shall be placed in front of ALL steel plates in the roadway. Conflicting existing signs shall be covered for temporary traffic control. Equipment list is approximate, plan is subject to changes made in the field.		X A) 18x24 O G) 48x60 O B) 24x24 O H) 18x18 O C) 24x30 O I) 24x48 O D) 30x30 O J) 48x30 X E) 36x36 O K) Other O F) 48x48	Reviewed By _____ Date _____



 QUAIL CONSTRUCTION <i>Serving Arizona Since 1999</i>	Jurisdiction Mesa;ADOT:MCDOT;Forest Sunvalley blvd and Brown Rd Traffic Control Contractor Quail Construction Traffic Control Plan # 22-106 Prime Contractor El Tour De Mesa Contractor E-Mail tim@eltourdetucson Permit Number LICA22-04007 Start Date 4/2/2022 Project Location Mesa;ADOT:MCDOT;Forest Sunvalley blvd and Brown Rd Prepared By Salvador Orozco Date 3/5/2022 Contractor Superintendent Tim Escobedo Phone 520-225-9430 Project Number/Name Special event Work Times 7am-12pm	NOTES: This is a vehicular and/or pedestrian plan only. Pedestrian access shall be maintained if possible. All applicable equipment shall have sandbags and flags. This traffic control plan is for day and/or night time use. Business and local traffic shall be maintained when possible. Bump signs shall be placed in front of ALL steel plates in the roadway. Conflicting existing signs shall be covered for temporary traffic control. Equipment list is approximate, plan is subject to changes made in the field.	PLAN NOT TO SCALE	Sign Sizes X A) 18x24 O G) 48x60 O B) 24x24 O H) 18x18 O C) 24x30 O I) 24x48 O D) 30x30 O J) 48x30 X E) 36x36 O K) Other O F) 48x48	Legend Vertical Panel	Reviewed By Date
 EL TOUR DE MESA						